



MATERIAL LEGEND

- 1 SMOOTH STUCCO FINE FINISH (DUNN EDWARDS - DUSTY SAND DUNE)
- 2 4" X 8" X 16" MASONRY (ECHELON, SPLIT FACE - PLUM)
- 3 4" X 8" X 16" MASONRY (ECHELON, SPLIT FACE - SOUTHWEST GOLD)
- 4 STONE VENEER (CORONADO, IDAHO DRystack - GREY QUARTZITE)
- 5 METAL WALL PANEL (AEP SPAN - VINTAGE)
- 6 METAL SHADE AWNINGS (AEP SPAN - VINTAGE)
- 7 INSULATED GLAZING UNIT
- 8 SPANDREL GLAZING UNIT (ICD, OPACI-COAT 300 - #1-818 BLACK/CLEAR)
- 9 METAL CAP PAINTED (DE6390 - CHOCOLATE PUDDING)
- 10 JANUS INTERNATIONAL ROLL UP DOOR (COLOR - LIGHT STONE)

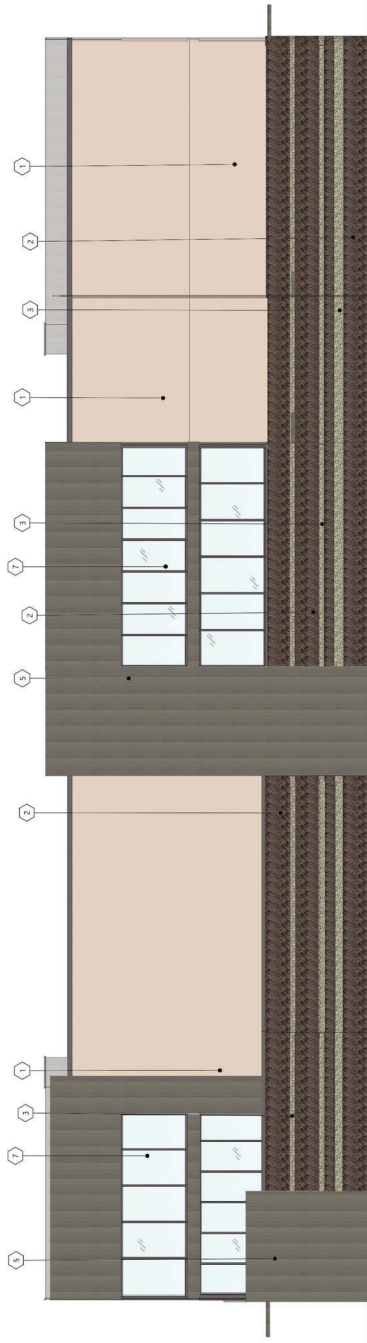

1 NORTH ELEVATION
1/8" = 1'-0"

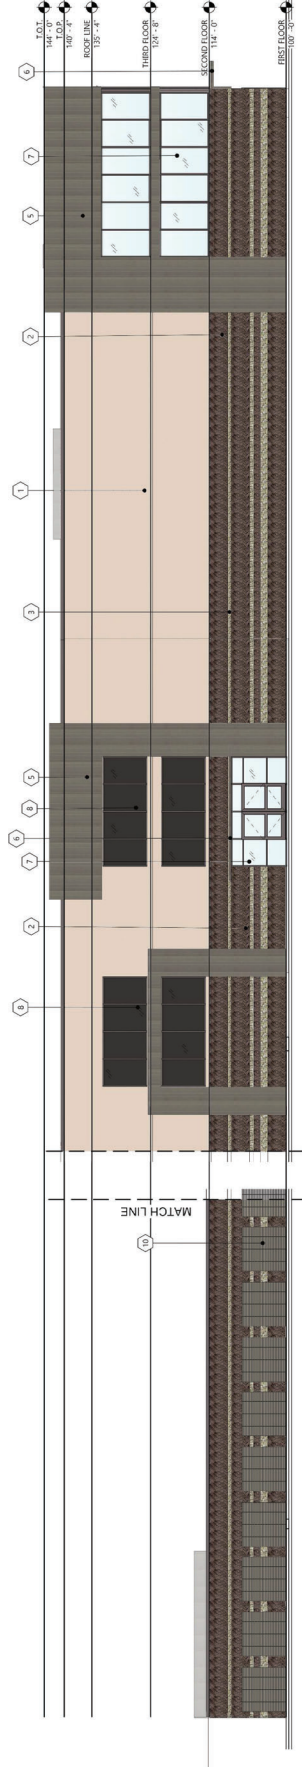

2 WEST ELEVATION
3/32" = 1'-0"

CITY OF PHOENIX

NOV 16 2021

Planning & Development
Department



ARCHITECT	ENGINEER	PLANNING
WILLIAMS	WILLIAMS	WILLIAMS

TELE: 602.441.4008 FAX:
501 E Madison St, Phoenix, AZ 85004
www.eapc.net
Grand Plaza 100
Phoenix, AZ 85004
Phoenix, AZ 85004
Phoenix, AZ 85004
Phoenix, AZ 85004

CLIENT
CYNERGY, LLC

PROJECT DESCRIPTION
PROPOSED SELF
STORAGE AND
COMMERCIAL RETAIL

CITY: PHOENIX
STATE: ARIZONA
ISSUE DATES

PRELIMINARY -
NOT FOR
CONSTRUCTION

NO	DESIGN DEVELOPMENT	10-30-2021
MARK	DESCRIPTION	DATE
PROJECT NO.	20212130	
DRAWN BY:	AAB	
CHECKED BY:	MAB	


Copyright © 2021 EAPC, Inc. All rights reserved.
This drawing is the property of EAPC, Inc. and is not to be
reproduced or used in any way without the written
consent of EAPC, Inc. and shall remain the property of
EAPC, Inc. and shall not be used for any other project
without the written consent of EAPC, Inc.

DRAWING TITLE
BUILDING ELEVATIONS


A401

MATERIAL LEGEND

- 7 SMOOTH STUCCO FINE FINISH (DUINN EDWARDS - DE6128 16" MASONRY)
- 2 4" X 8" X 16" MASONRY (ECHELON, SPLIT FACE - PLUM)
- 2 4" X 8" X 16" MASONRY (ECHELON, SPLIT FACE - SOUTHWEST GOLD)
- 2 STONE VENER (CORONADO, IDAHO DRYSTACK GREY QUARTZITE)
- 2 METAL WALL PANEL (AEP SPAN - VINTAGE)
- 6 METAL HANG AWNINGS (AEP SPAN - VINTAGE)
- 7 INSULATED GLAZING UNIT
- 8 SPANFLEX GLAZING UNIT (C.D. OPACI-COAT 300 - #1-818 BLACK/CLEAR)
- 2 METAL CAP PAINTED DE6390 - CHOCOLATE PUDDING
- 10 JANUS INTERNATIONAL ROLL UP DOOR (COLOR - LIGHT STONE)

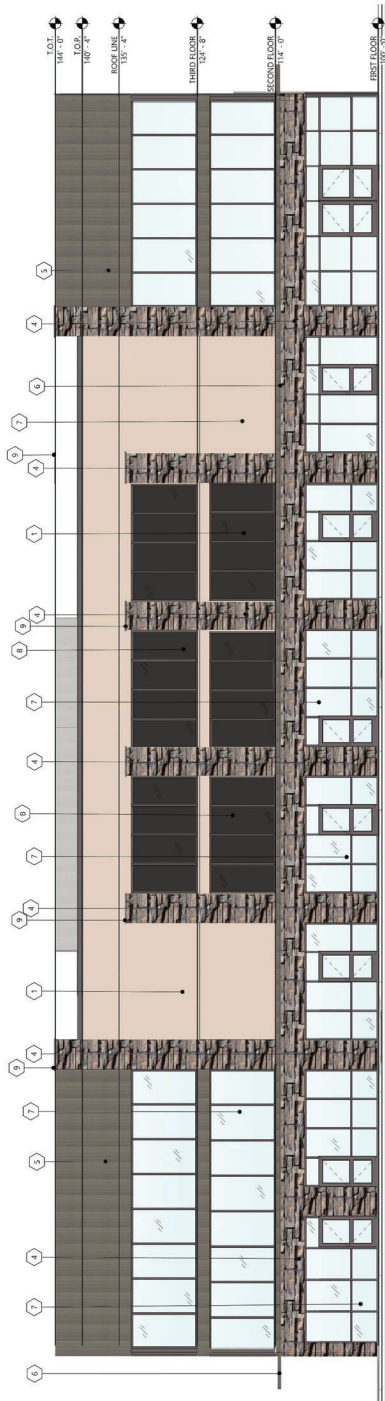

1 SOUTH ELEVATION

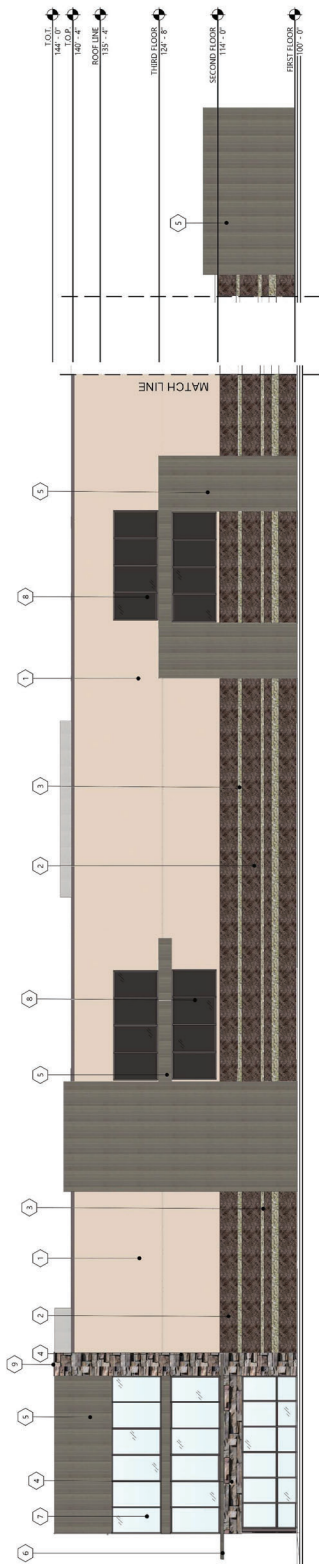

2 EAST ELEVATION

EAST E
1/22° = 11.0°


CITY OF PHOENIX

NOV 16 2021


**Planning & Development
Department**

MATERIAL LEGEND

- 1 SMOOTH STUCCO FINE FINISH (DUNN EDWARDS - D6128 SAND DUNE)
- 2 4" X 8" X 16" MASONRY (EC-HELOH, SPLIT FACE - PLUM)
- 3 4" X 8" X 16" MASONRY (EC-HELOH, SPLIT FACE - SOUTHWEST GOLD)
- 4 STONE VENEER (CORONADO, IDAHO DRYSTACK - GREY QUARTZITE)
- 5 METAL WALL PANEL (AEP SPAN - VINTAGE)
- 6 METAL SHADE AWNINGS (AEP SPAN - VINTAGE)
- 7 INSULATED GLAZING UNIT
- 8 SPANDREL GLAZING UNIT (ICD, OPAC-COAT 300 - #1-818 BLACK/CLEAR)
- 9 METAL CAP PAINTED (D66390 - CHOCOLATE PUDDING)
- 10 JANUS INTERNATIONAL ROLL UP DOOR (COLOR - LIGHT STONE)

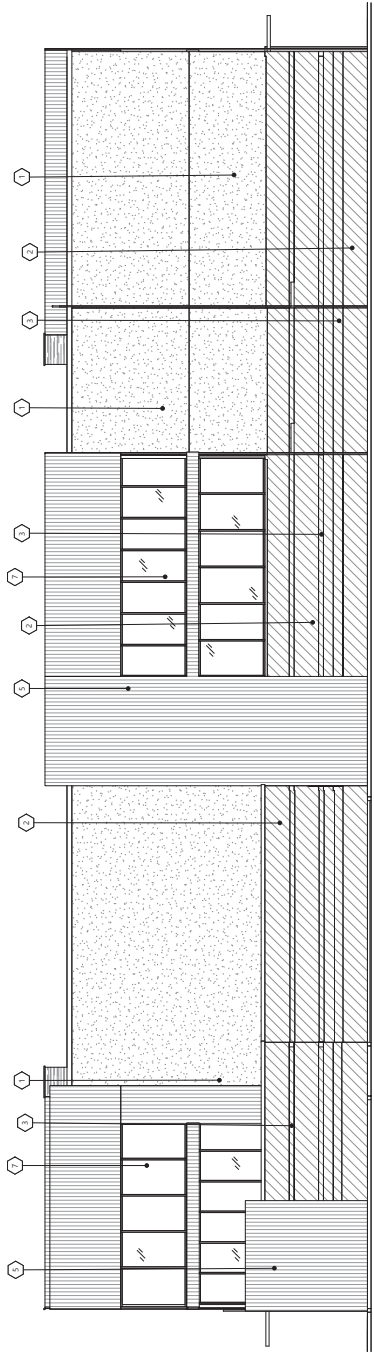

1 NORTH ELEVATION
1/8" = 1'-0"

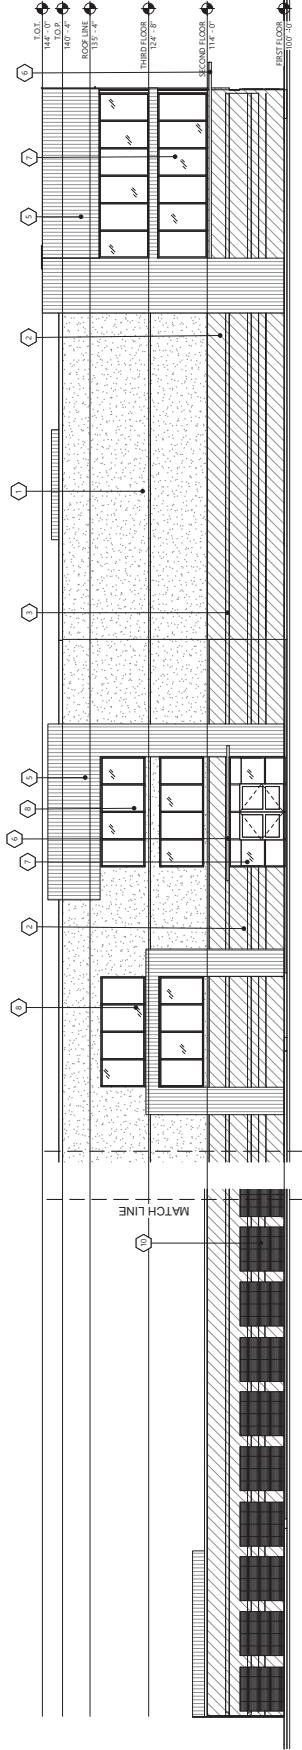

2 WEST ELEVATION
3/16" = 1'-0"

CITY OF PHOENIX

NOV 16 2021

Planning & Development
Department



Architecture	Engineering	Interior Design	Construction
--------------	-------------	-----------------	--------------

TEL: 602.441.4805 FAX: 602.441.4806

901 E. Madison St., Phoenix, AZ 85004

Client: CENERGY, LLC
Project: PROPOSED SELF STORAGE AND COMMERCIAL RETAIL
Location: 1000 N. 10TH AVE., PHOENIX, AZ 85004
Drawn By: J. P. HARRIS
Checked By: J. P. HARRIS
Date: 11/16/21

WWW.EAPC.NET

CLIENT
CENERGY, LLC

PROJECT DESCRIPTION
PROPOSED SELF STORAGE AND COMMERCIAL RETAIL

CITY: PHOENIX
STATE: ARIZONA

ISSUE DATES

PRELIMINARY - NOT FOR CONSTRUCTION

300	DESIGN DEVELOPMENT	10-26-2021
-----	--------------------	------------

MARK	DESCRIPTION	DATE
------	-------------	------

PROJECT NO.	20212130
-------------	----------

DRAWN BY:	AAB
-----------	-----

CHECKED BY:	MAB
-------------	-----

CONTRACT	
----------	--

DATE	
------	--

ISSUE	
-------	--

DATE	
------	--

ISSUE	
-------	--

DRAWING TITLE
BUILDING ELEVATIONS

A401



EAPC

Architecture	Engineering	Industrial
Wind Energy	Interior Design	Construction

TELE **602.441.4505** FAX
901 E Madison St., Phoenix, AZ 85034

Grand Forks ND	Flargo ND	Siemands ND
Wilson ND	Minto ND	Norwich VT
Barnard NY	Buenos Aires ARG	Strat Falls SE
01-01-1994	Guantanamo Bay	Strat Falls SE

— www.eandc.net

CLIENT

CYNERGY, LLC

PROJECT DESCRIPTION	PROPOSED SELF STORAGE AND COMMERCIAL RETAIL
---------------------	---

CITY PHOENIX

STATE
ARIZONA

ISSUE DATES

PRELIMINARY -
NOT FOR
CONSTRUCTION

DD	DESIGN DEVELOPMENT	10-26-2021
----	--------------------	------------

PROJECT NO:	2021213C
ISSUED BY:	AAR

DRAWN BY: AAE

CHECKED BY: _____ MAE

COMPLIANT


Comments:
All plans, specifications, computer files, field data, notes and other documents and instruments prepared by EAPC as instruments of service shall remain the property of EAPC. EAPC shall retain all common law, statutory and other reserved rights, including the copyright there to.

DRAWING TITLE
BUILDING ELEVATIONS


A402

MATERIAL LEGEND

- 1 SMOOTH STUCCO FINE FINISH (DUNN EDWARDS - DE128 SAND DUNE)
- 2 4" X 8" X 16" MASONRY (ECHELON, SPIT FACE - PLUM)
- 3 4" X 8" X 16" MASONRY (ECHELON, SPIT FACE - SOUTHWEST GOLD)
- 4 STONE VENER (CORONADO, DAHO DRystack - GREY QUARTZITE)
- 5 METAL WALL PANEL (AEP SPAN - VINTAGE)
- 6 METAL SHADE AWNINGS (AEP SPAN - VINTAGE)
- 7 INSULATED GLAZING UNIT
- 8 SANDREIL GLAZING UNIT (TDCI, COAT 300 - #1 S18 BLACK/CLAR)
- 9 METAL CAP PAINTED (DE6390 - CHOCOLATE PUDDING)
- 10 JANIUS INTERNATIONAL ROLL UP DOOR (COLOR - LIGHT STONE)

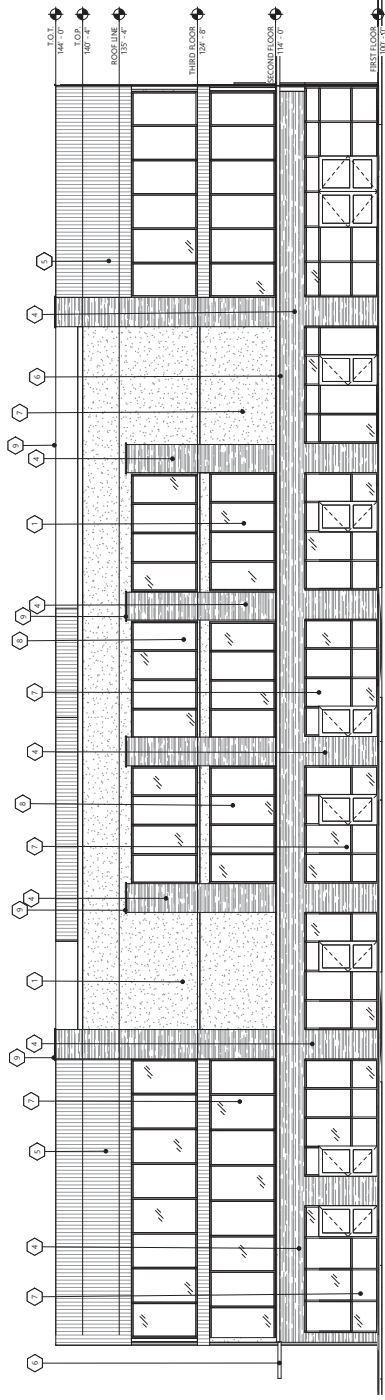

1 SOUTH ELEVATION

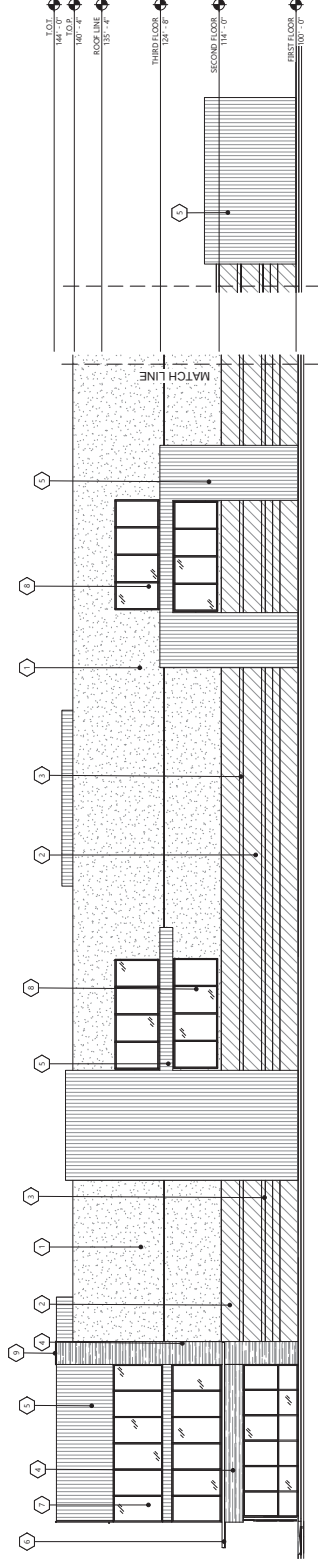

2 EAST ELEVATION

CITY OF PHOENIX

NOV 16 2021

**Planning & Development
Department**

LANDSCAPE ARCHITECT:
T.J. MCQUEEN & ASSOCIATES, INC.
10450 N. 74TH ST., SUITE 120
SCOTTSDALE, ARIZONA 85258
POINT OF CONTACT: TIM MCQUEEN
PHONE: (602) 265-0320
EMAIL: timmcqueen@tjmla.net

PRELIMINARY SITE PLAN

SCALE: 1" = 60'-0"

Site	Yield	Area (%)
1	100	100
2	100	100
SDEV #: 2100180
DAPP #: 2102246

PAFF #. 2102340

CITY OF PHOENIX

Nov 16 2021

Planning & Development