

Attachment A

OFFICIAL SUPPLEMENTARY ZONING MAP NO. 1160


Sheet 1 of 2

ORDINANCE NO. _____ AMENDING SECTION 601 OF THE CITY OF PHOENIX ZONING ORDINANCE

Passed by the Council of the City of Phoenix, Arizona this 30th day of August 2017.



Z-275-C-80-6
(Final Site Plan Approval)

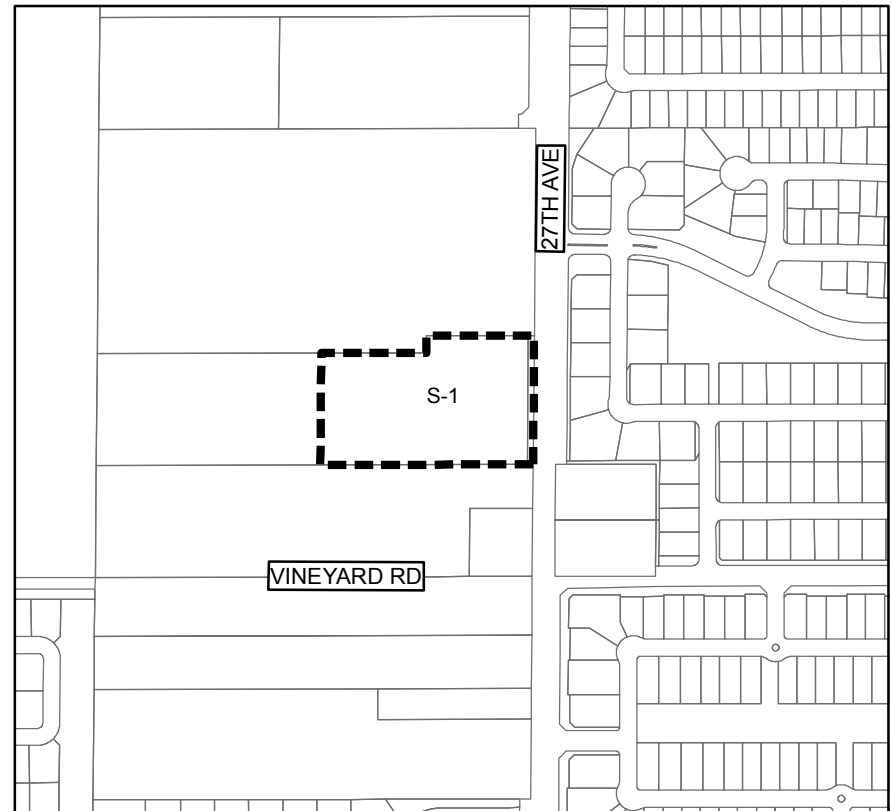

Z-114-04-8
(Map Correction)

Drawn by: DJM



ZONING SUBJECT TO STIPULATIONS: *


AREA INVOLVED BOUNDED THUS: ■ ■ ■ ■ ■

OFFICIAL SUPPLEMENTARY ZONING MAP NO. 1160

Sheet 2 of 2

ORDINANCE NO. _____ AMENDING SECTION 601 OF THE CITY OF PHOENIX ZONING ORDINANCE

Passed by the Council of the City of Phoenix, Arizona this 30th day of August 2017.

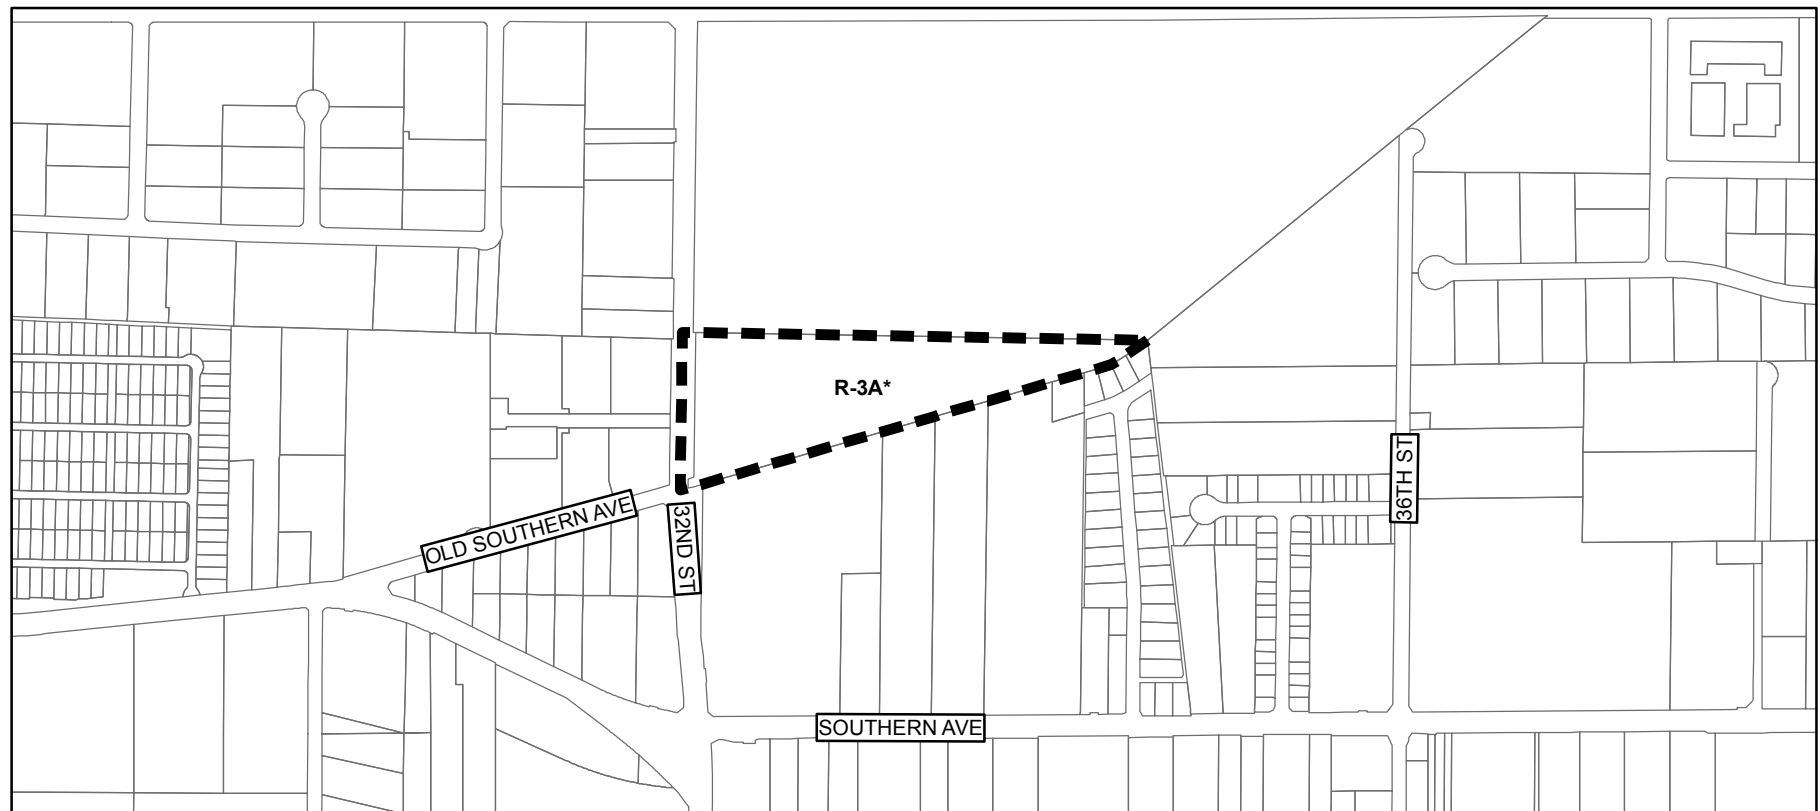

Z-42-02-8
(Map Correction)

Drawn by: DJM



ZONING SUBJECT TO STIPULATIONS: *

AREA INVOLVED BOUNDED THUS: ■ ■ ■ ■ ■