


OFFICIAL SUPPLEMENTARY ZONING MAP NO. 1156 Sheet 1 of 3

ORDINANCE NO. _____ AMENDING SECTION 601 OF THE CITY OF PHOENIX ZONING ORDINANCE

Passed by the Council of the City of Phoenix, Arizona this 15th day of February 2017.

District 3

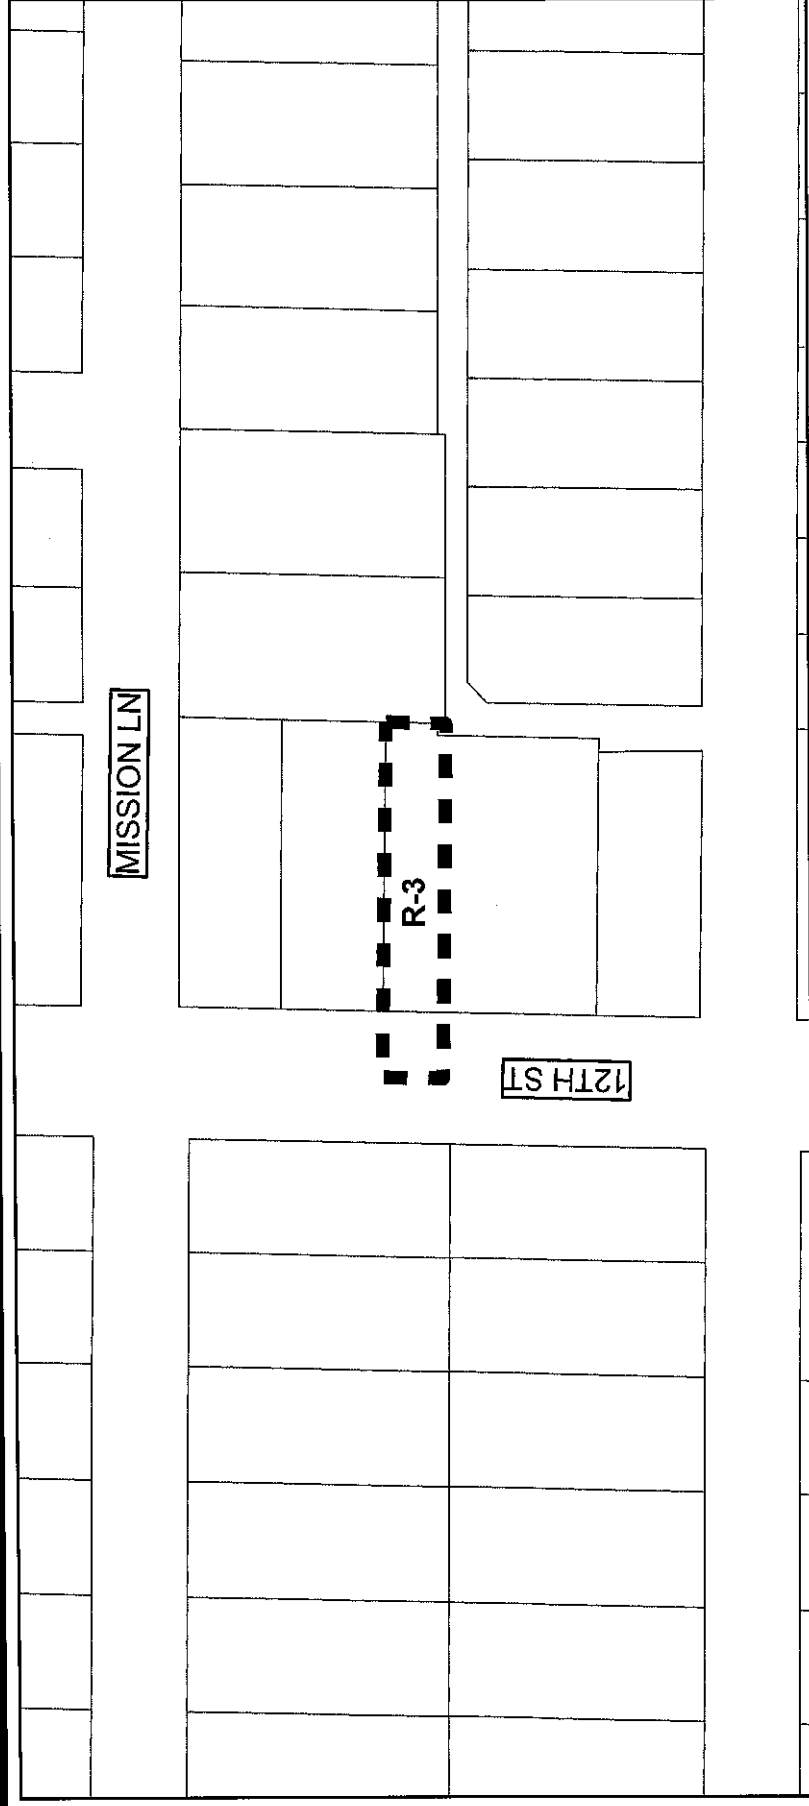

Z-48-61-3
(Final Site Plan Approval)



ZONING SUBJECT TO STIPULATIONS: *
AREA INVOLVED BOUNDED THUS: ■ ■ ■ ■ ■

Drawn by: DJM


OFFICIAL SUPPLEMENTARY ZONING MAP NO. 1156

Sheet 2 of 3

ORDINANCE NO. _____ AMENDING SECTION 601 OF THE CITY OF PHOENIX ZONING ORDINANCE

Passed by the Council of the City of Phoenix, Arizona this 15th day of February 2017.

District 8

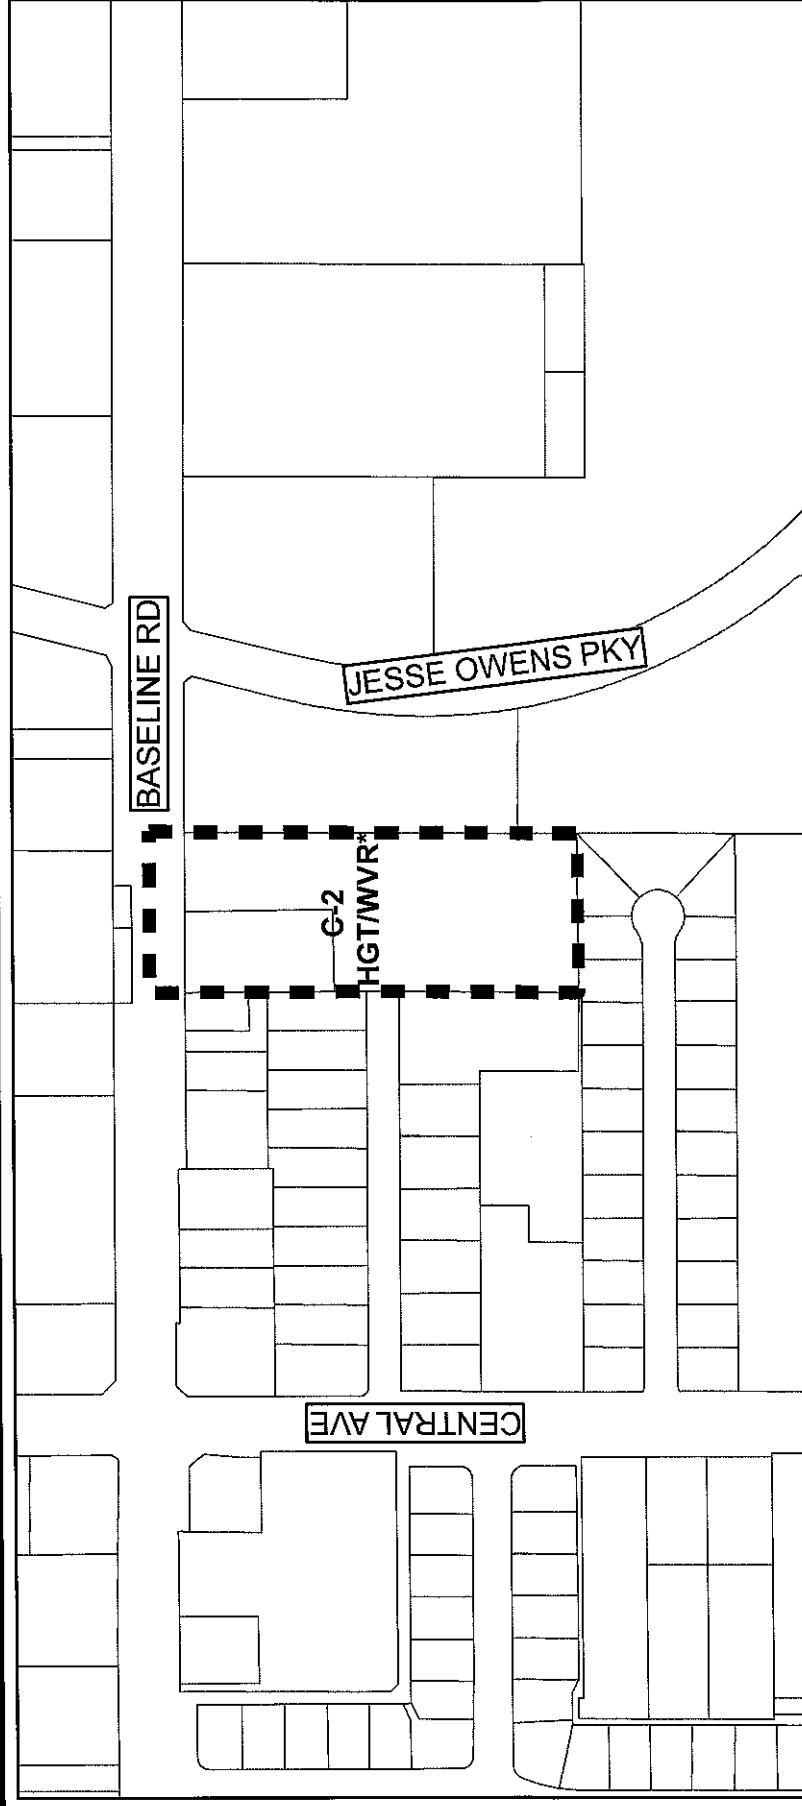

Z-109-89-8
(Supp Map Correction 845)



ZONING SUBJECT TO STIPULATIONS: *
AREA INVOLVED BOUNDED THUS: ■ ■ ■ ■ ■


Drawn by: DJM

OFFICIAL SUPPLEMENTARY ZONING MAP NO. 1156 Sheet 3 of 3

ORDINANCE NO. _____ AMENDING SECTION 601 OF THE CITY OF PHOENIX ZONING ORDINANCE

Passed by the Council of the City of Phoenix, Arizona this 15th day of February 2017.

District 8

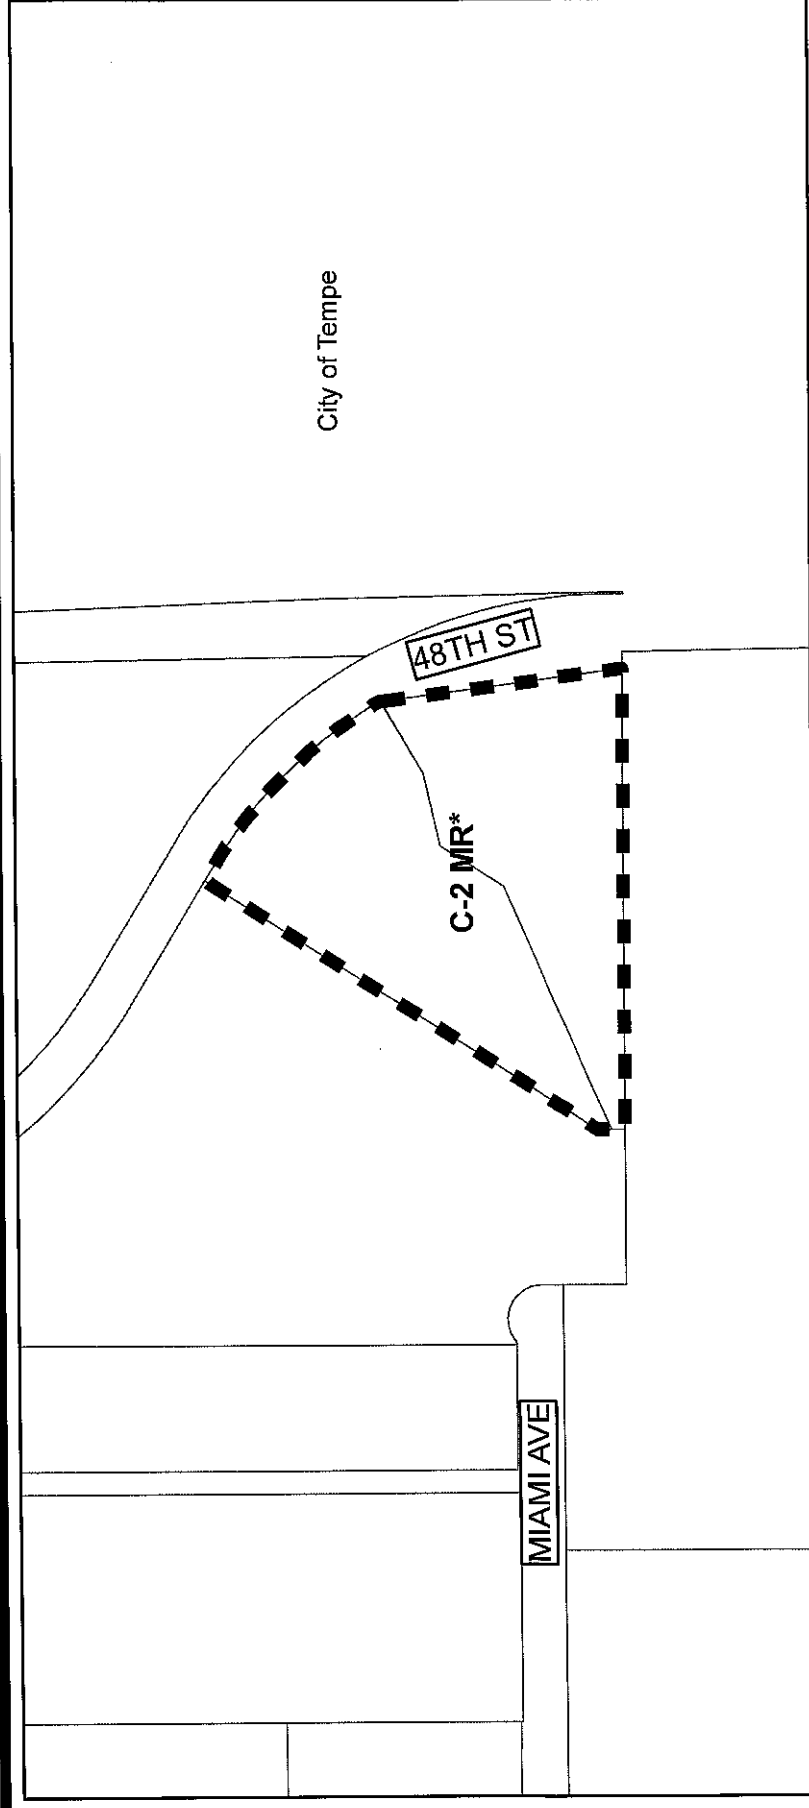

Z-287-85-8

(Final Site Plan Approval)



ZONING SUBJECT TO STIPULATIONS: *

AREA INVOLVED BOUNDED THUS: ■ ■ ■ ■ ■

Drawn by: DJM