


ATTACHMENT A - MAP

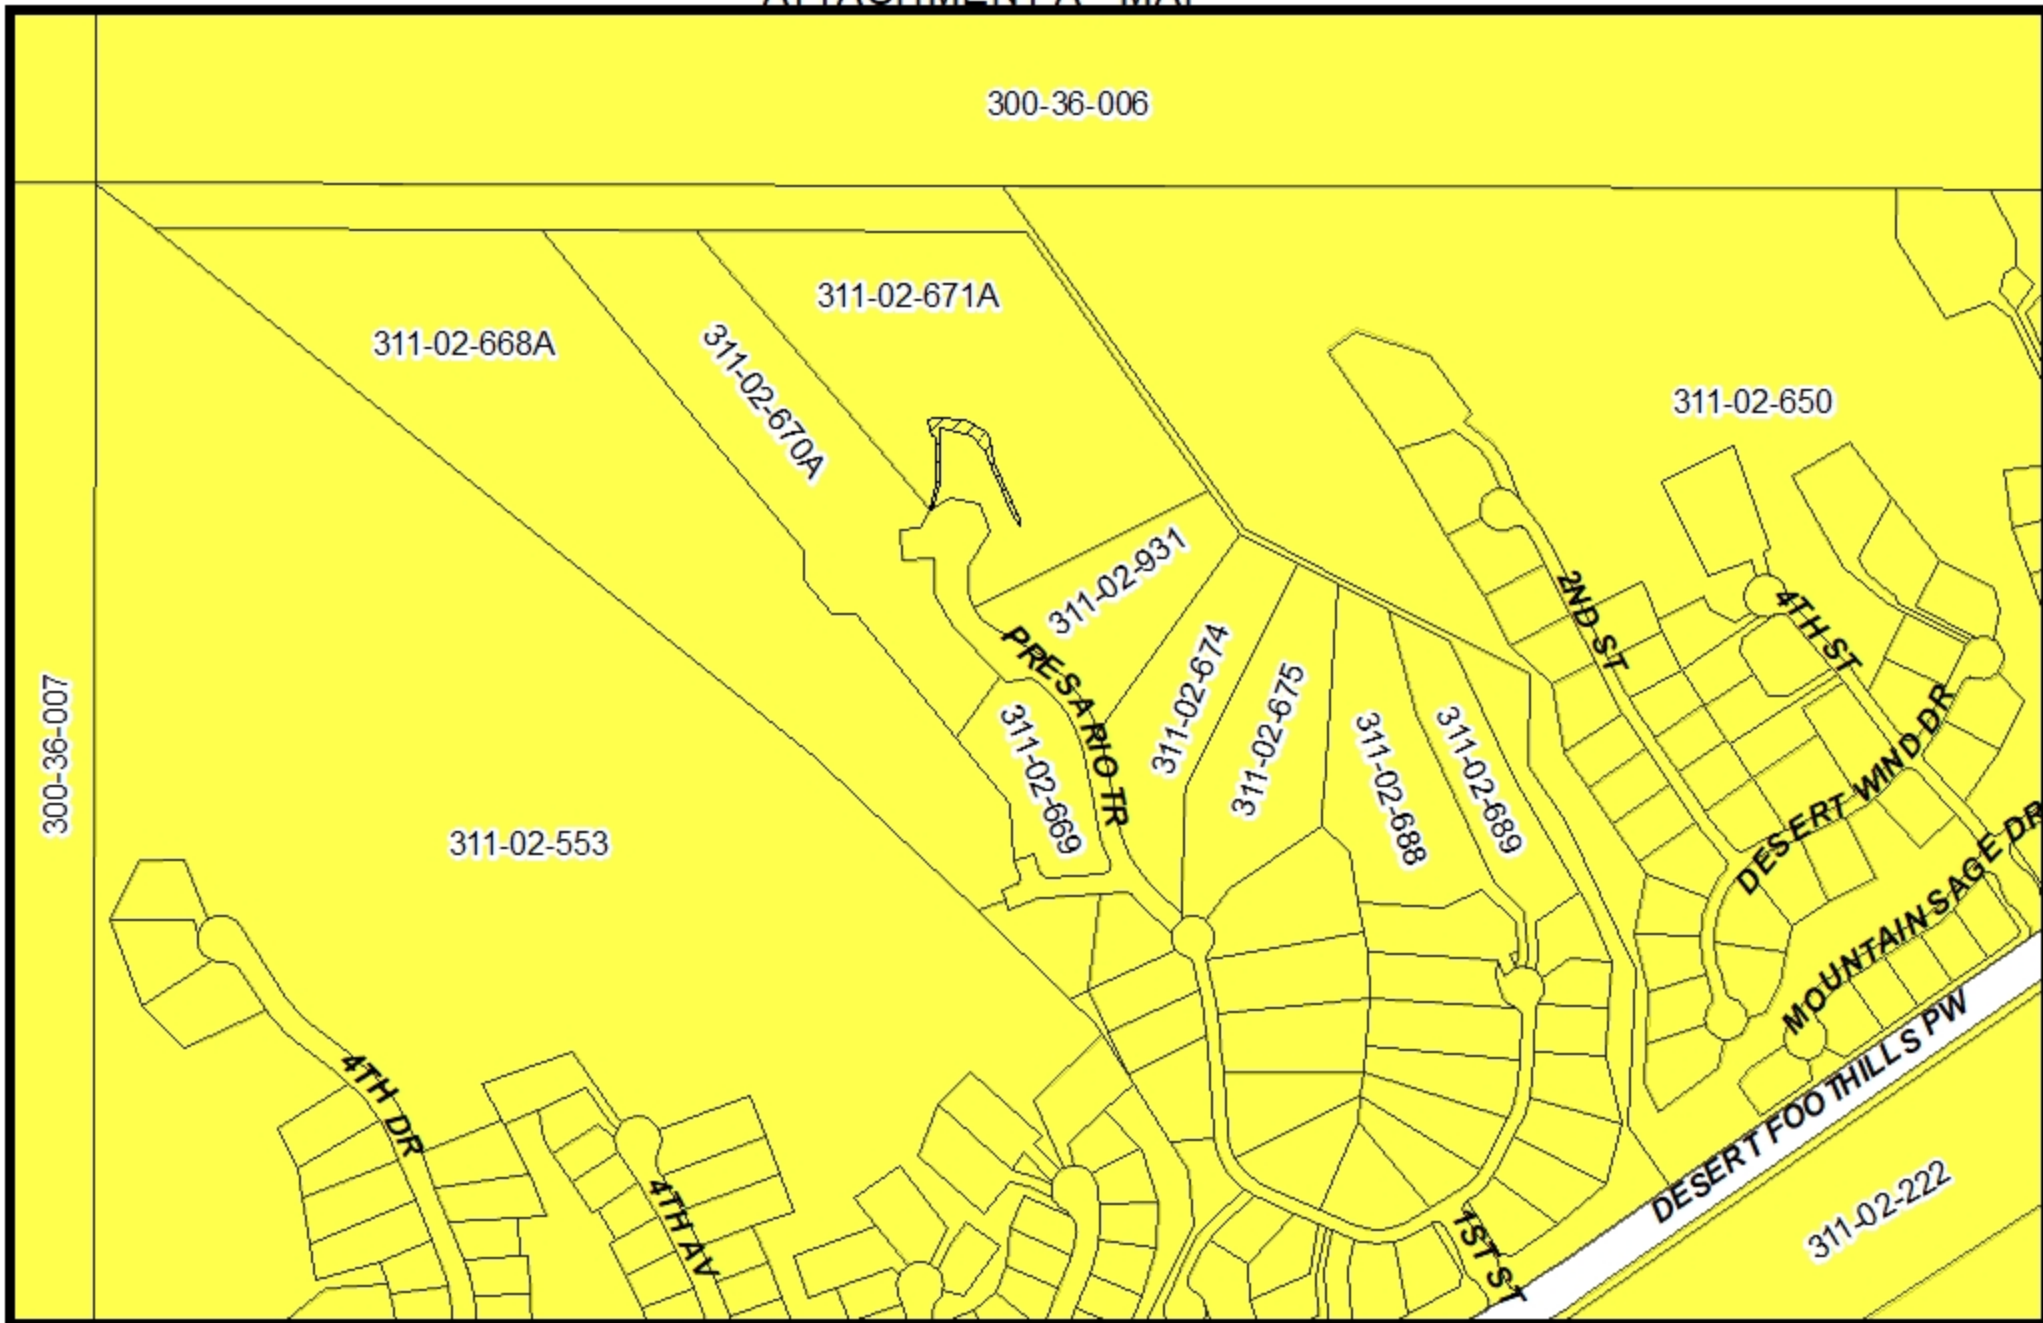

0 300 600 Feet

APPLICANT: Gary King; Earl and Curley

ABANDONMENT AREA:



APPLICATION NO: ABND 200523

QUARTER SECTION: 09-27

DATE :05/06/2020

BOOK and PAGE: 524 - 08



City of Phoenix
BUREAU OF PUBLIC WORKS