



Attachment A - Map

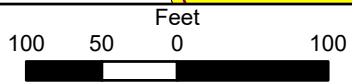

APPLICANT: AWH Construction, Inc
ABANDONMENT AREA:
APPLICATION NO: V190044A

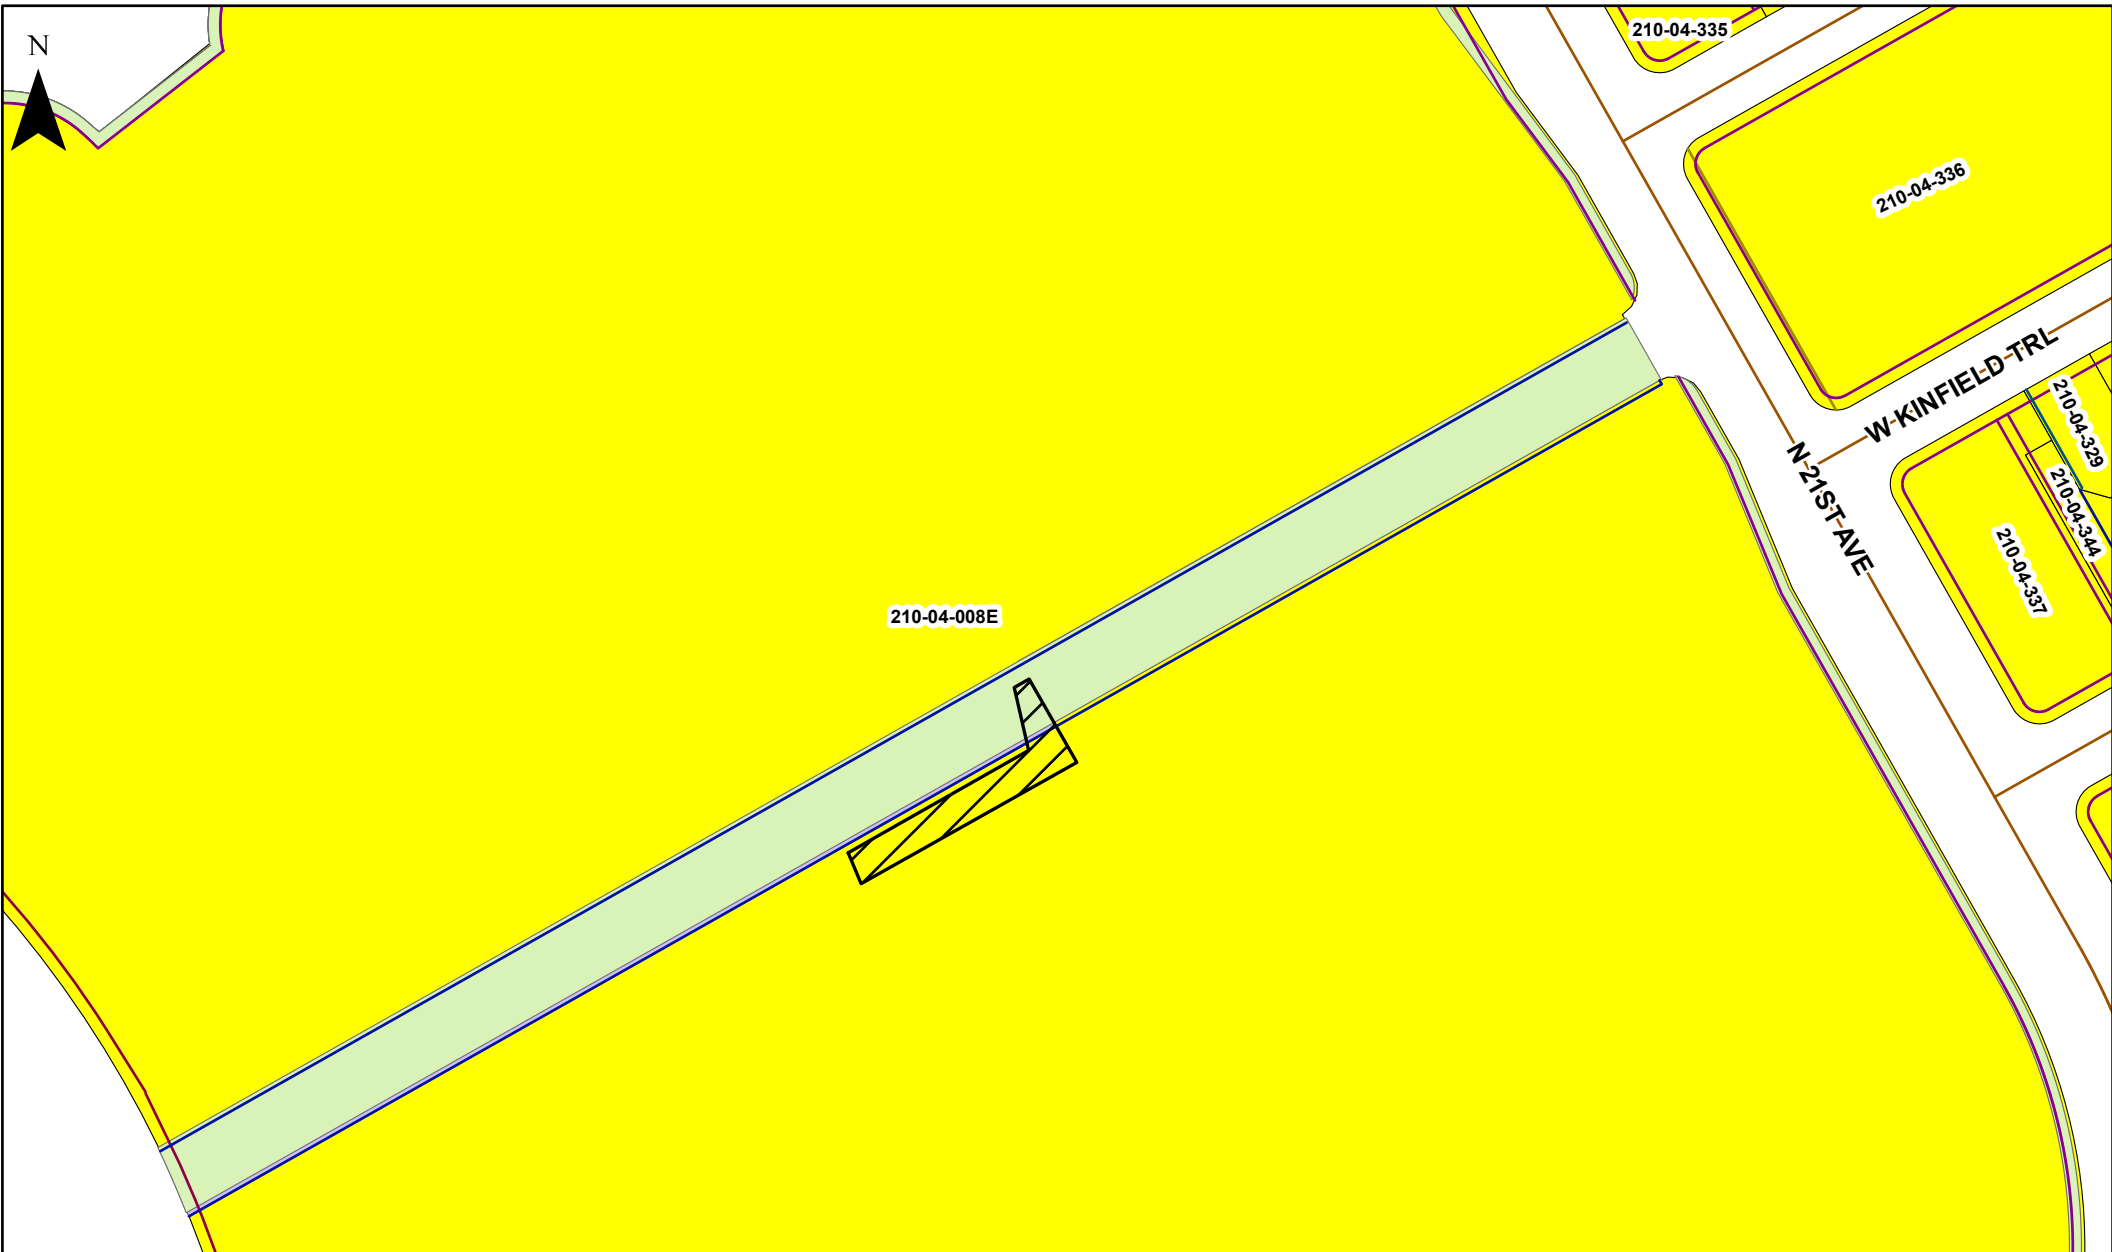

QUARTER SECTION: 47-24
DATE: 14-JUN-2019
BOOK: 691 PAGE: 26