


ATTACHMENT A

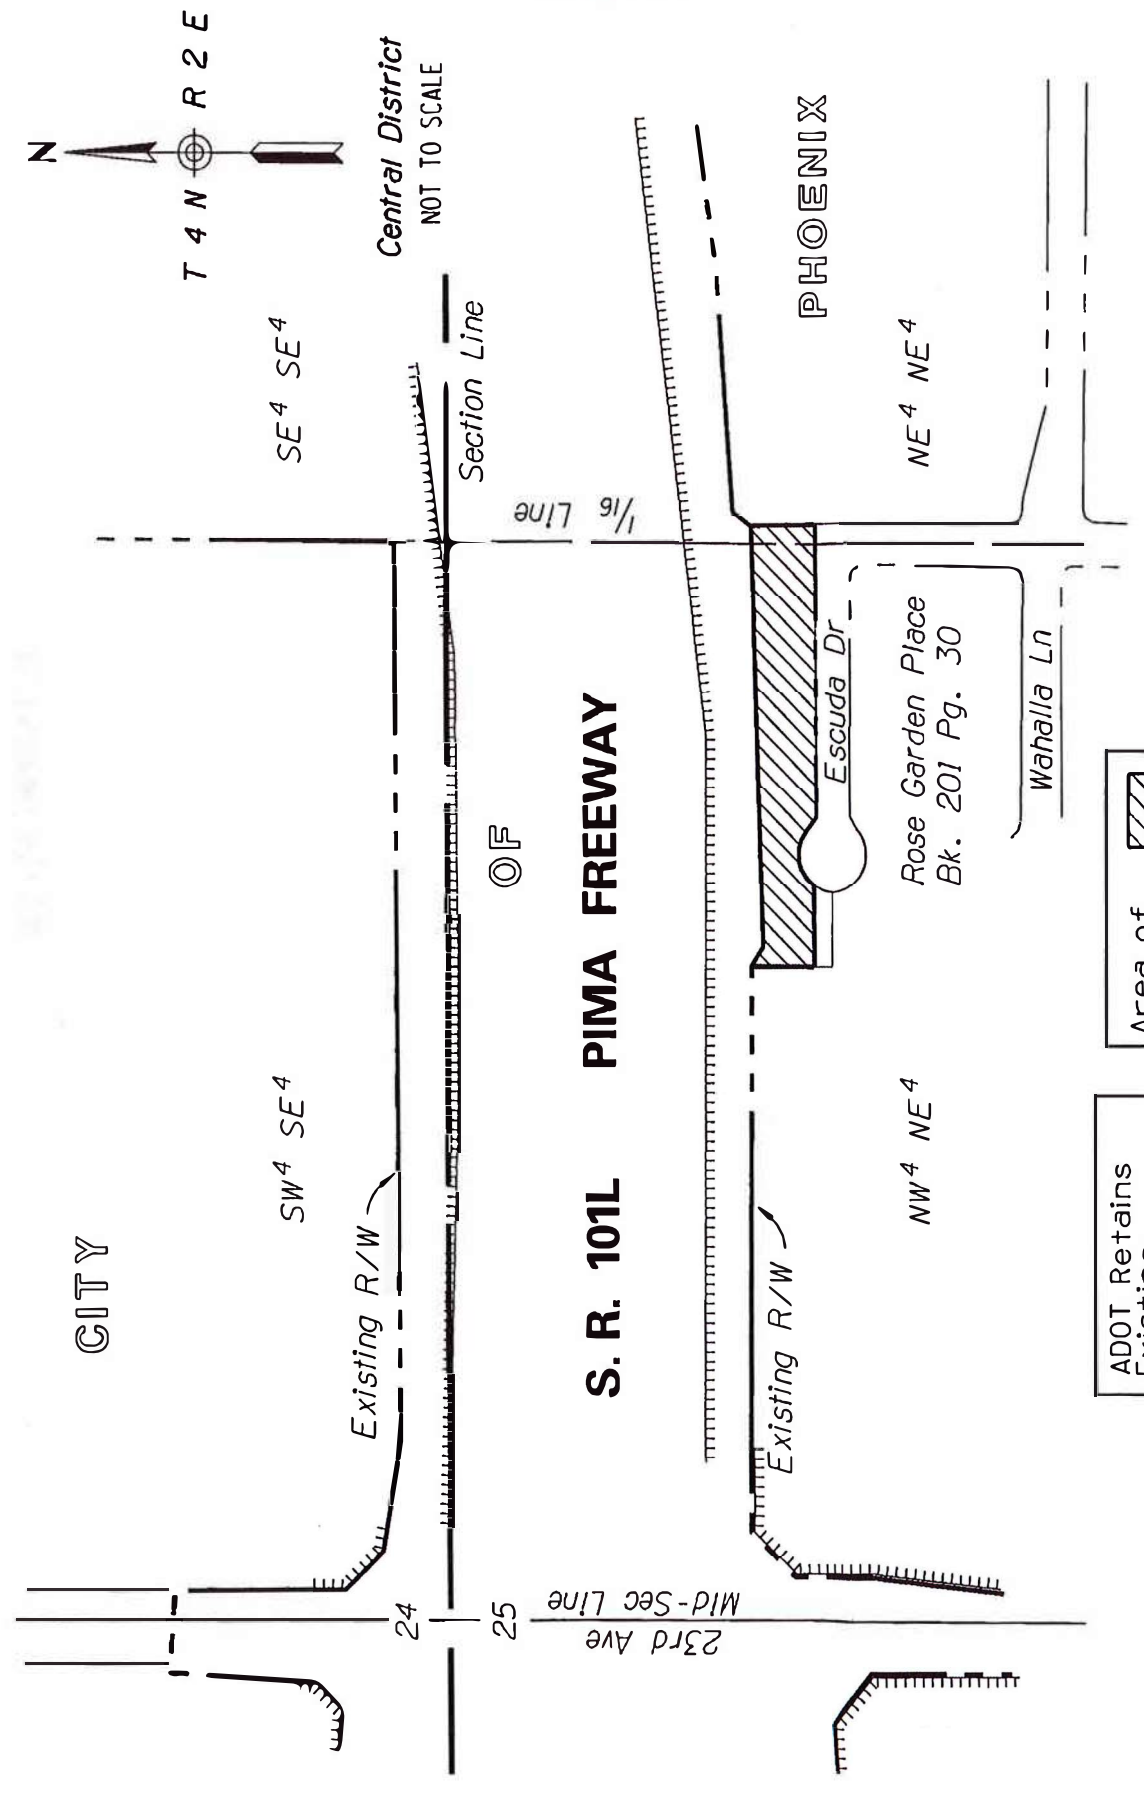

101L MA 023 H0832 OIR / BPM-600-1-705
 NORTHEAST OUTER LOOP (PIMA FREEWAY)
 Jct. I-17 - Cave Creek Rd. (Escuda Drive)
 Maricopa County

ADOT Retains Existing Access Control


Area of Abandonment

APPENDIX "A"

2019-09-A-026
 September 20, 2019
 Sheet 2 of 2

ATTACHMENT A

INTERSTATE 17

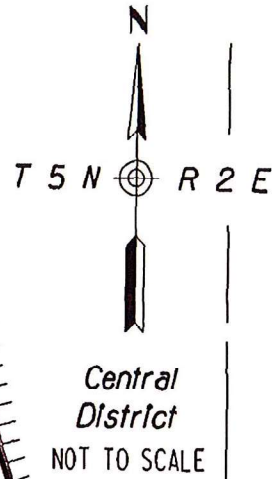

CITY

SW⁴ SW⁴



OF

NW⁴ NW⁴

Section Line

Existing R/W

Existing R/W

Approx 1/16 Line

ADOT Retains
All Existing
Access Control

Area of
Abandonment

PHOENIX


2019-09-A-029
September 20, 2019
Sheet 2 of 2

APPENDIX "A"

017 MA 215 H5162 OIR / | 017-A-702
PHOENIX - CORDES JCT. HIGHWAY
S.R. 101L - Carefree Highway
(Dove Valley Road T.I.)
Maricopa County

ATTACHMENT A

CITY

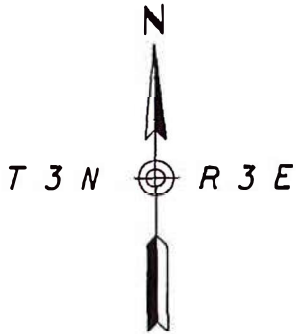

Central District
NOT TO SCALE

ADOT Retains
Existing
Access Control

Cheryl Dr

Gold Dust
Ave

Existing R/W

Onyx Ave

PIESTEWA FREEWAY

Onyx Ave

To PCCP

OF

S. R. 51

Northern Ave

Existing R/W

32nd St

33rd St


Mountain View Rd

Mid-Sec Line

26 25

32nd Pl

PHOENIX

Area of 
Abandonment

051 MA 007 H2431 02R /
RBA-600-2-607
PIESTEWA FREEWAY
26th Street - Shea Blvd.
Maricopa County

2019-09-A-030
September 20, 2019
Sheet 2 of 2

APPENDIX "A"


ATTACHMENT A



BLACK CANYON INDUSTRIAL PARK
Book of Maps 99,
Page 2, M.C.R.

Central District

NOT TO SCALE

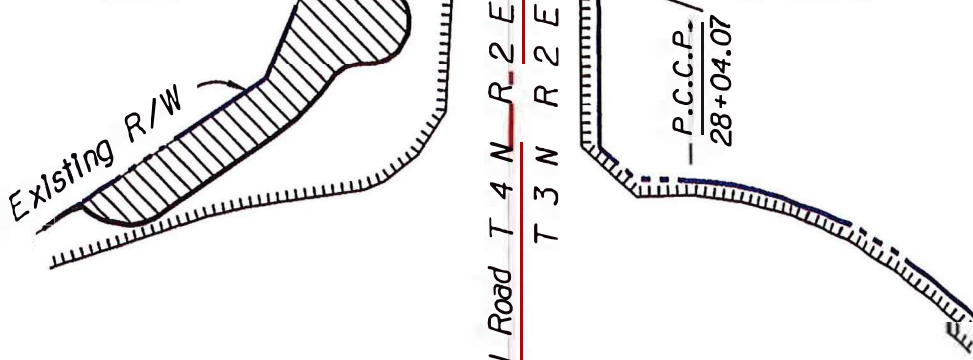

VILLAGE MEADOWS SUBDIVISION
Book of Maps 79,
Page 23, M.C.R.

CITY

ARIZONA BUSINESS PARK
Book of Maps 214,
Page 26, M.C.R.

PHOENIX NORTH GATE
Book of Maps 317,
Page 20, M.C.R.

INTERSTATE 17



PHOENIX

Area of Abandonment

ADOT Retains All Existing Access Control

017 MA 212 H2291 01R / NH-17-1(219)
PHOENIX - CORDES JUNCTION HWY
Bell Road T.L.
Maricopa County

APPENDIX "A"

2019-10-A-033
October 18, 2019
Sheet 2 of 2