
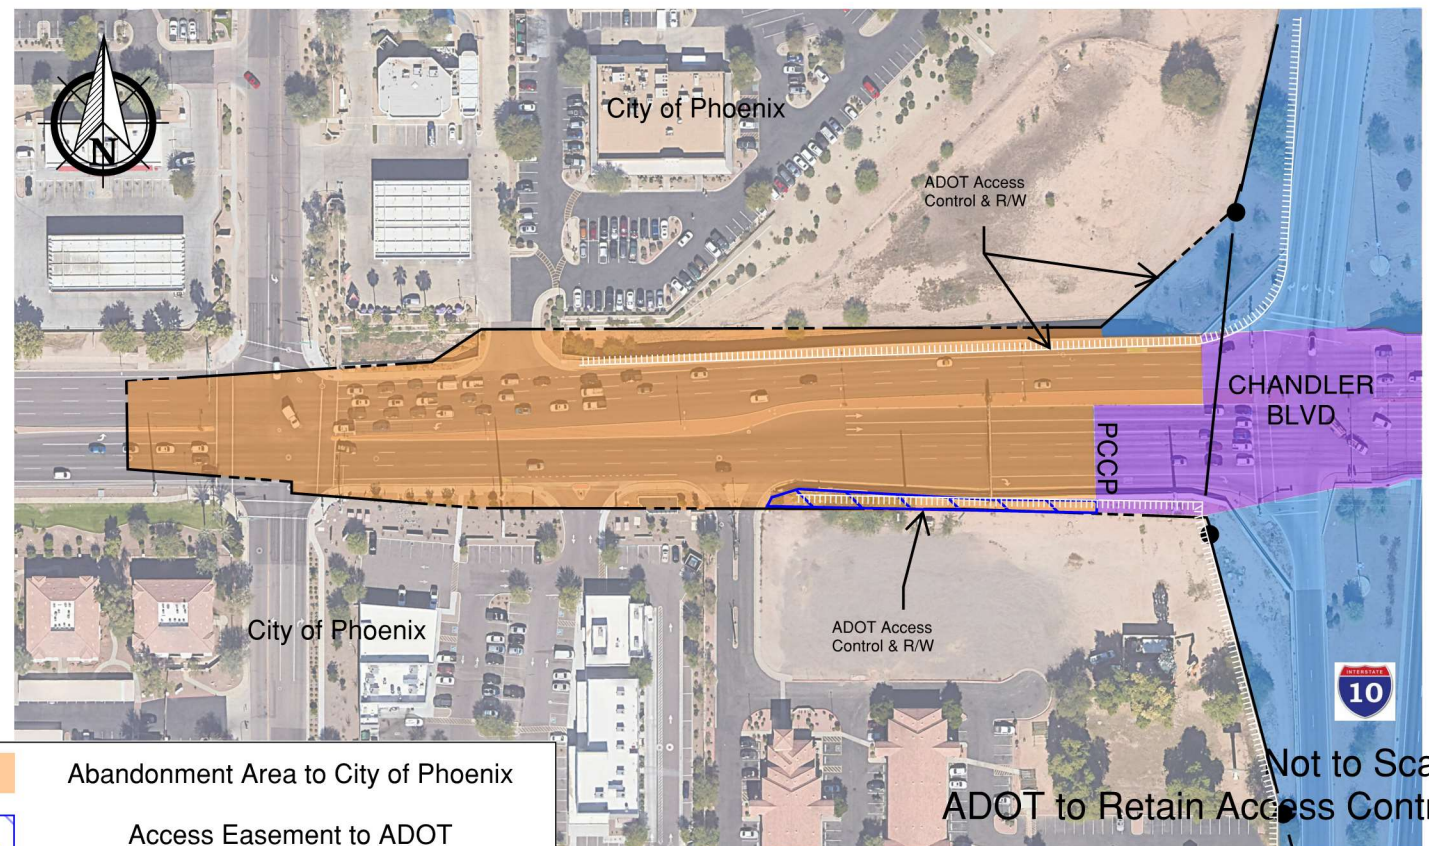


# Attachment A

## Exhibit A - IGA 24-0009612, Ray & Chandler Blvd/I-10

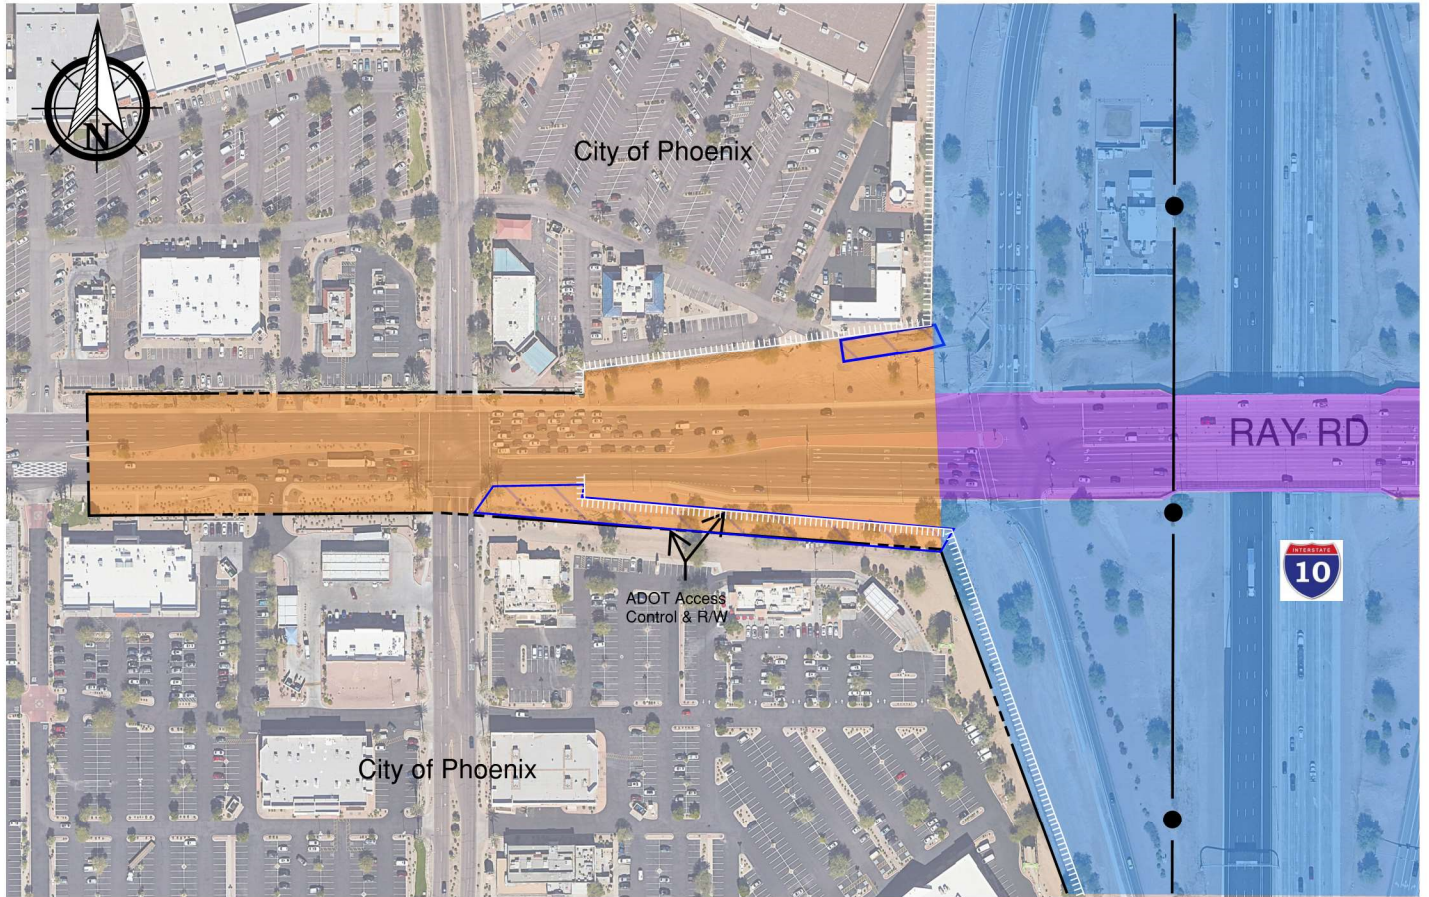


- Abandonment Area to City of Phoenix
- Access Easement to ADOT
- ADOT R/W, Maintained by City of Phoenix
- ADOT R/W, Maintained by ADOT

Not to Scale  
ADOT to Retain Access Control



<b>ADOT</b> Infrastructure Delivery and Operations		DRAWING NO.	D-7-T-1034	ADOT / CITY of PHOENIX	
		SECTION	PHOENIX-CASA G		
		DATE	AUG 2024		
ROUTE:	LOCATION:	HIGHWAY NAME:		PROJECT:	
I-10	RAY & CHANDLER BLVD	INTERSTATE 10		F0692	



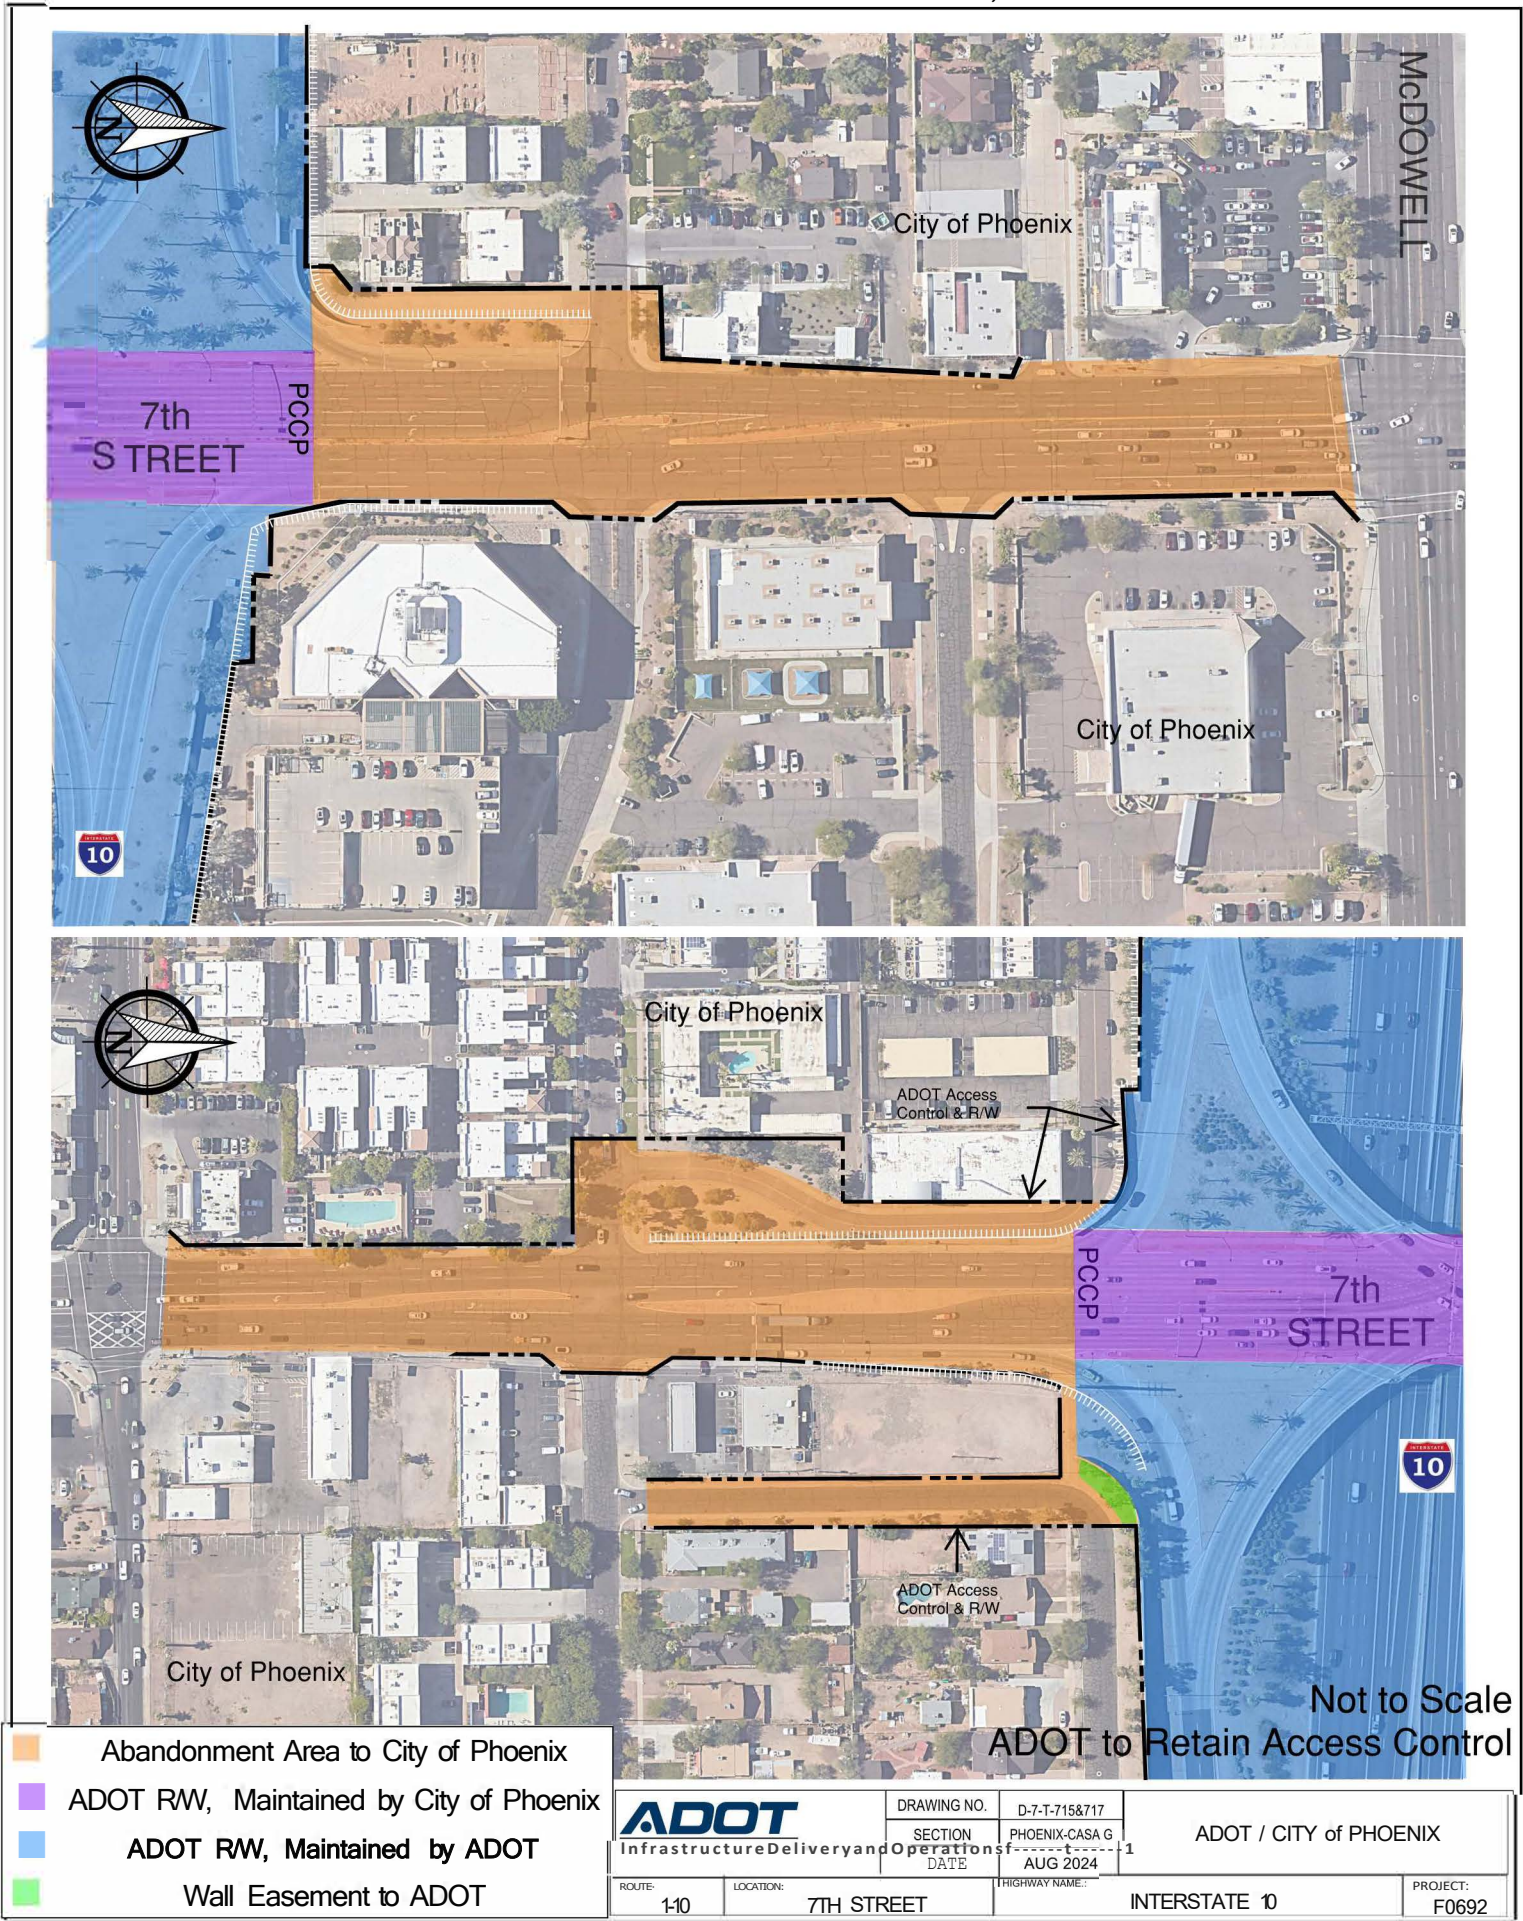



# Exhibit A - IGA 24-0009612, Elliot & Warner Rd/I-10

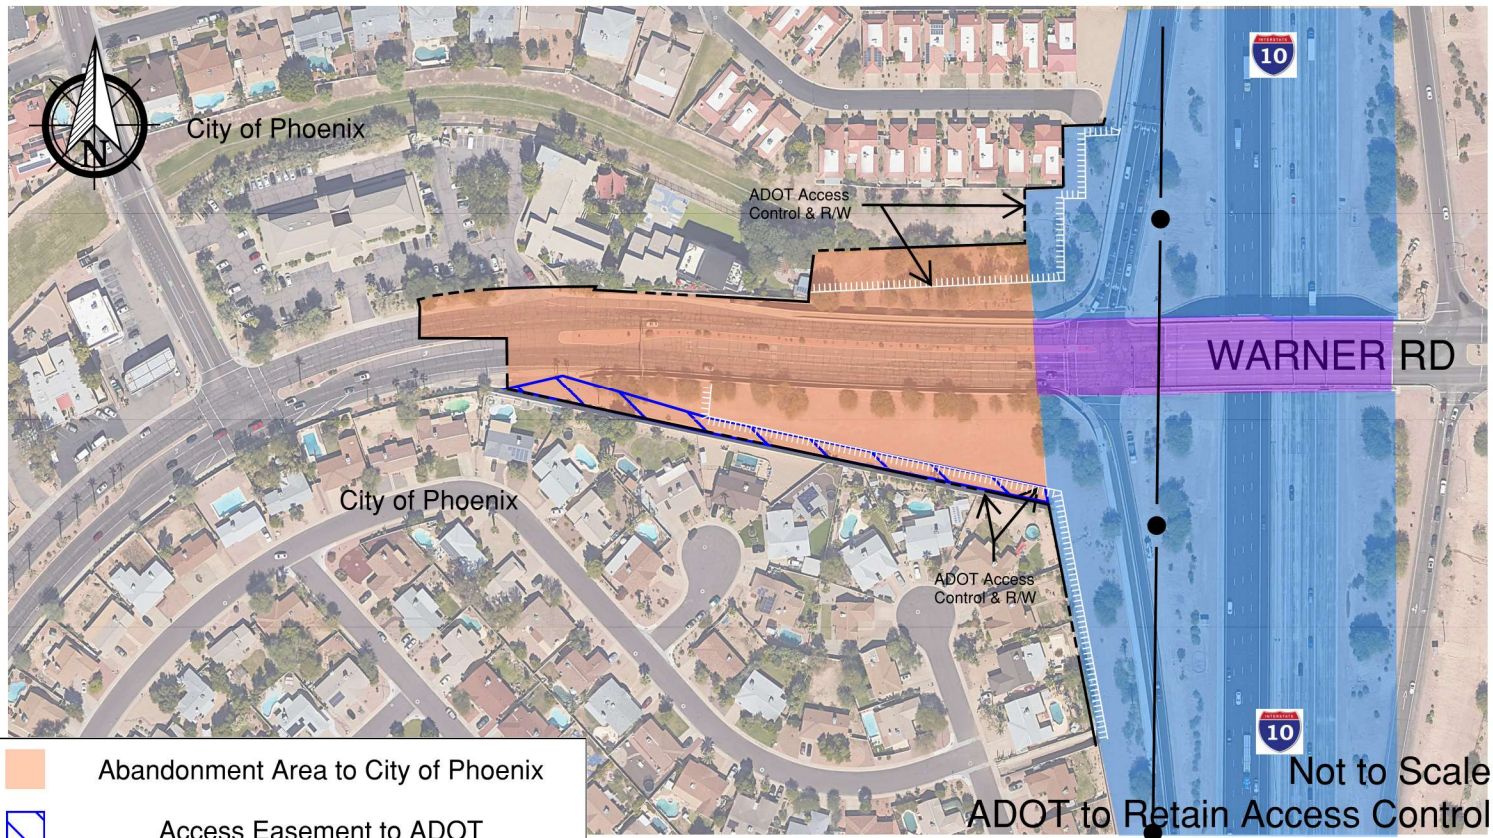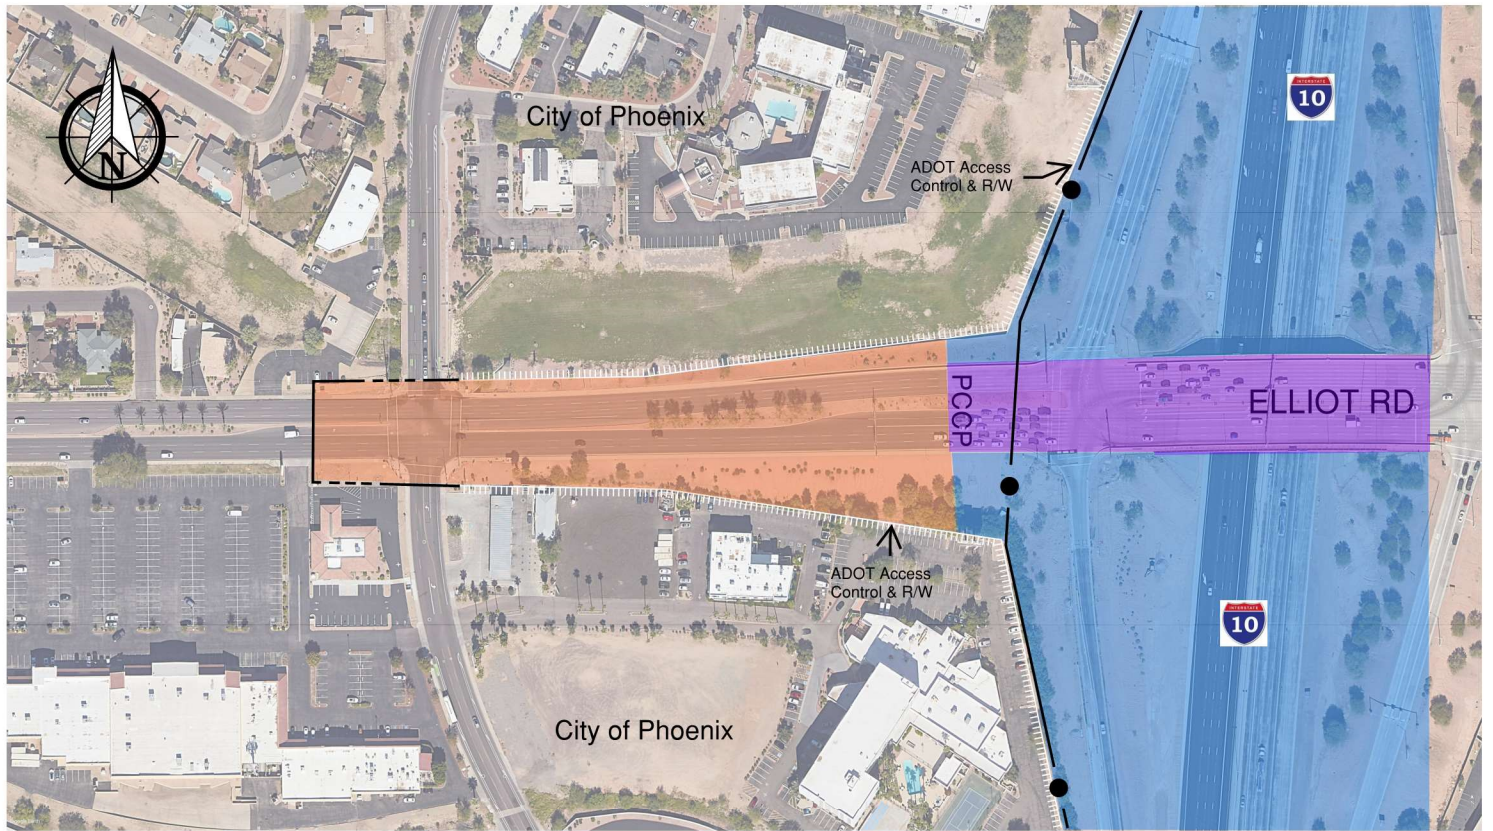

- Abandonment Area to City of Phoenix
- ADOT R/W, Maintained by City of Phoenix
- ADOT R/W, Maintained by ADOT

**ADOT**  
Infrastructure Delivery and Operations

DRAWING NO.	D-7-T-1034
SECTION	PHOENIX-CASA G
DATE	AUG 2024

ADOT / CITY of PHOENIX

ROUTE: I-10	LOCATION: ELLIOT & WARNER RD'S	HIGHWAY NAME: INTERSTATE 10	PROJECT: F0692
-------------	--------------------------------	-----------------------------	----------------