
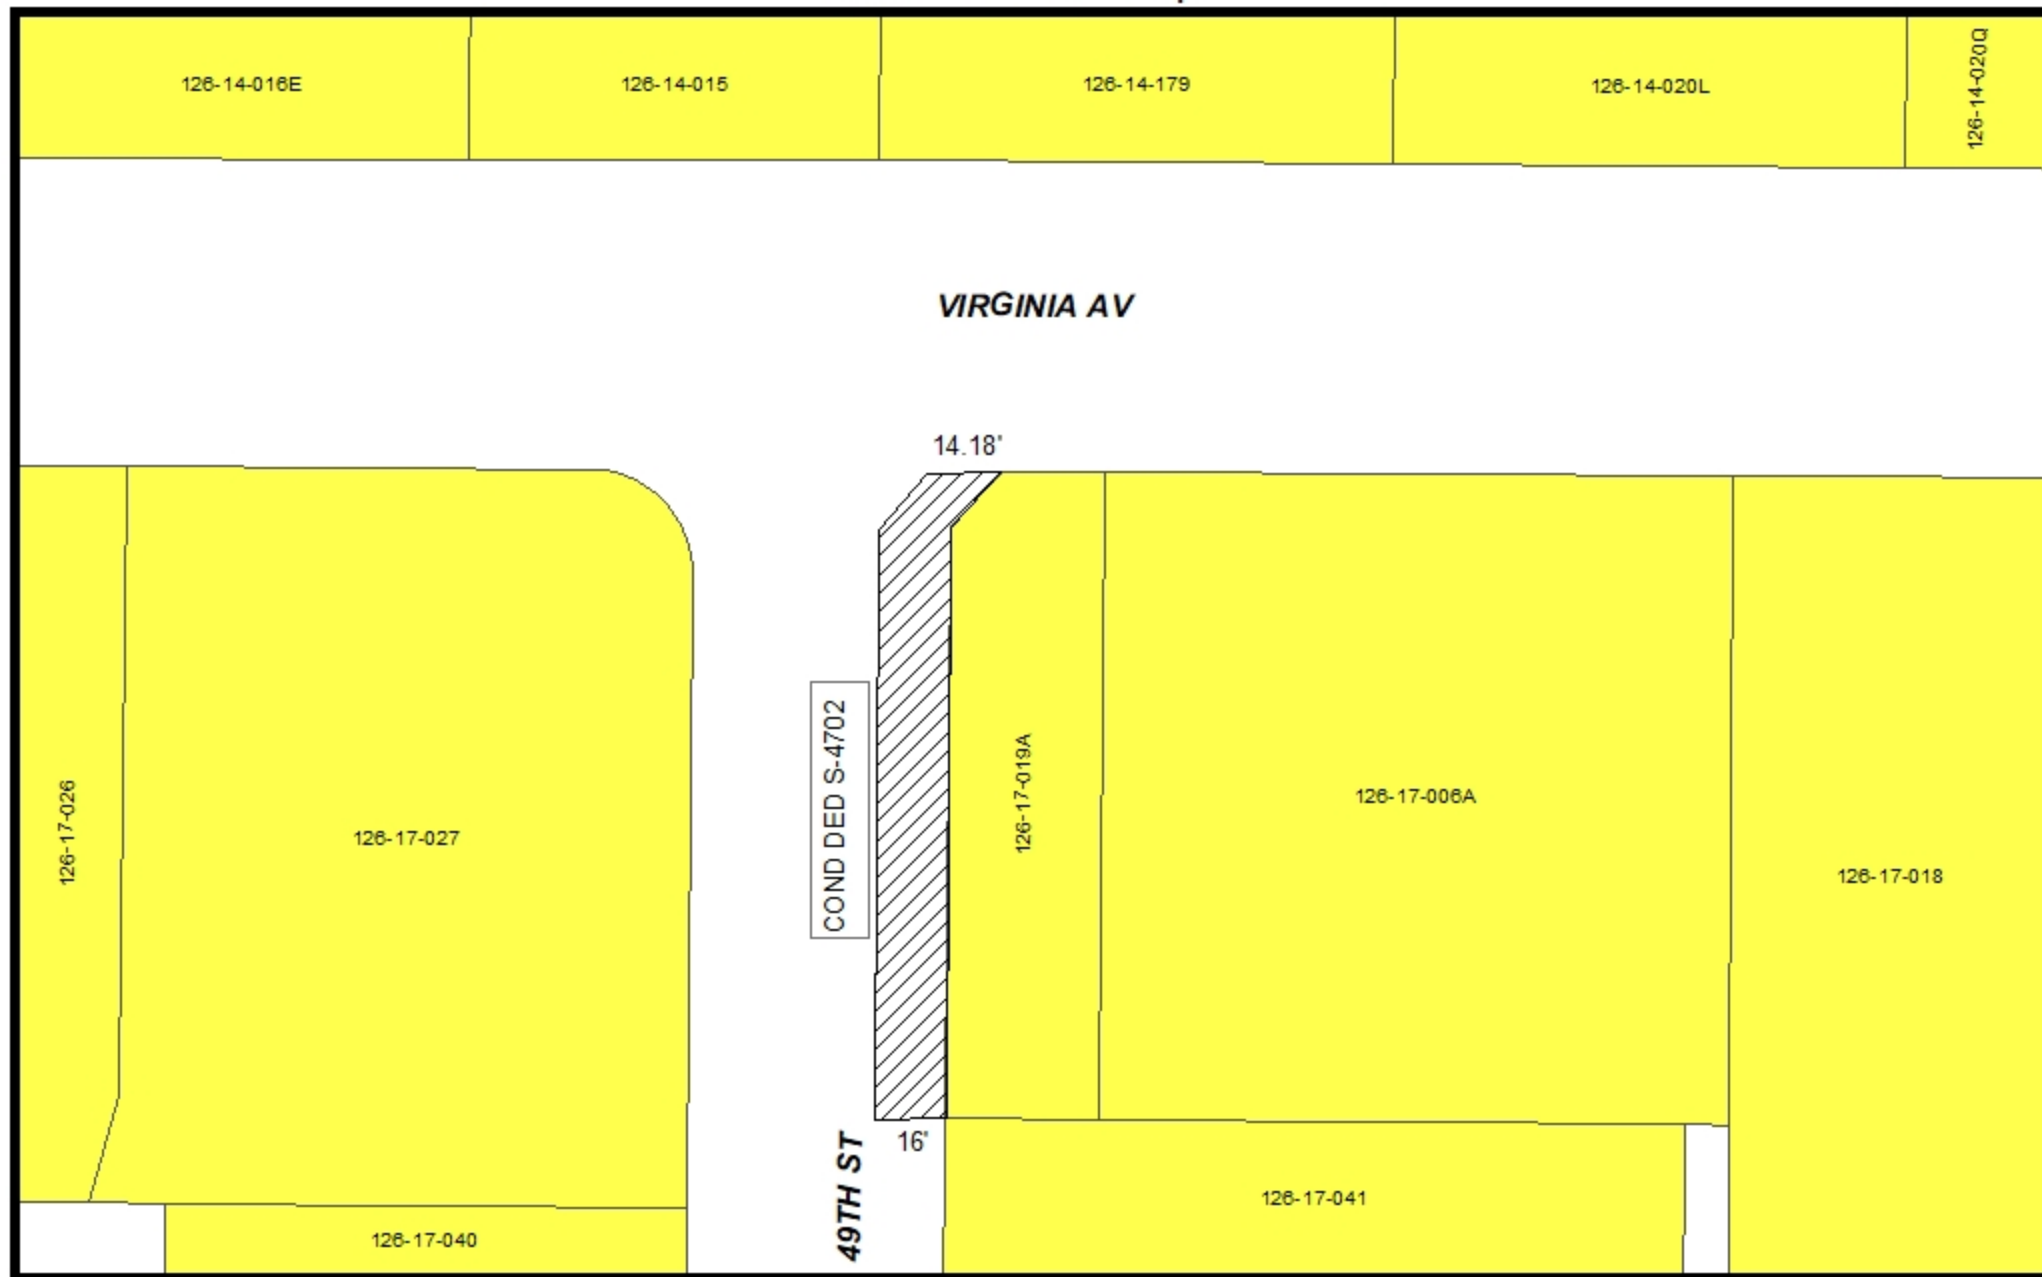


Attachment A - Map

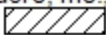

APPLICANT: A Grade Builders, Inc.: Marian Matache
ABANDONMENT AREA: 
APPLICATION NO: V190006A

QUARTER SECTION: 14-39
DATE: 29-JAN-2018
DOCKET & PAGE: 001-35