


ATTACHMENT A - MAP

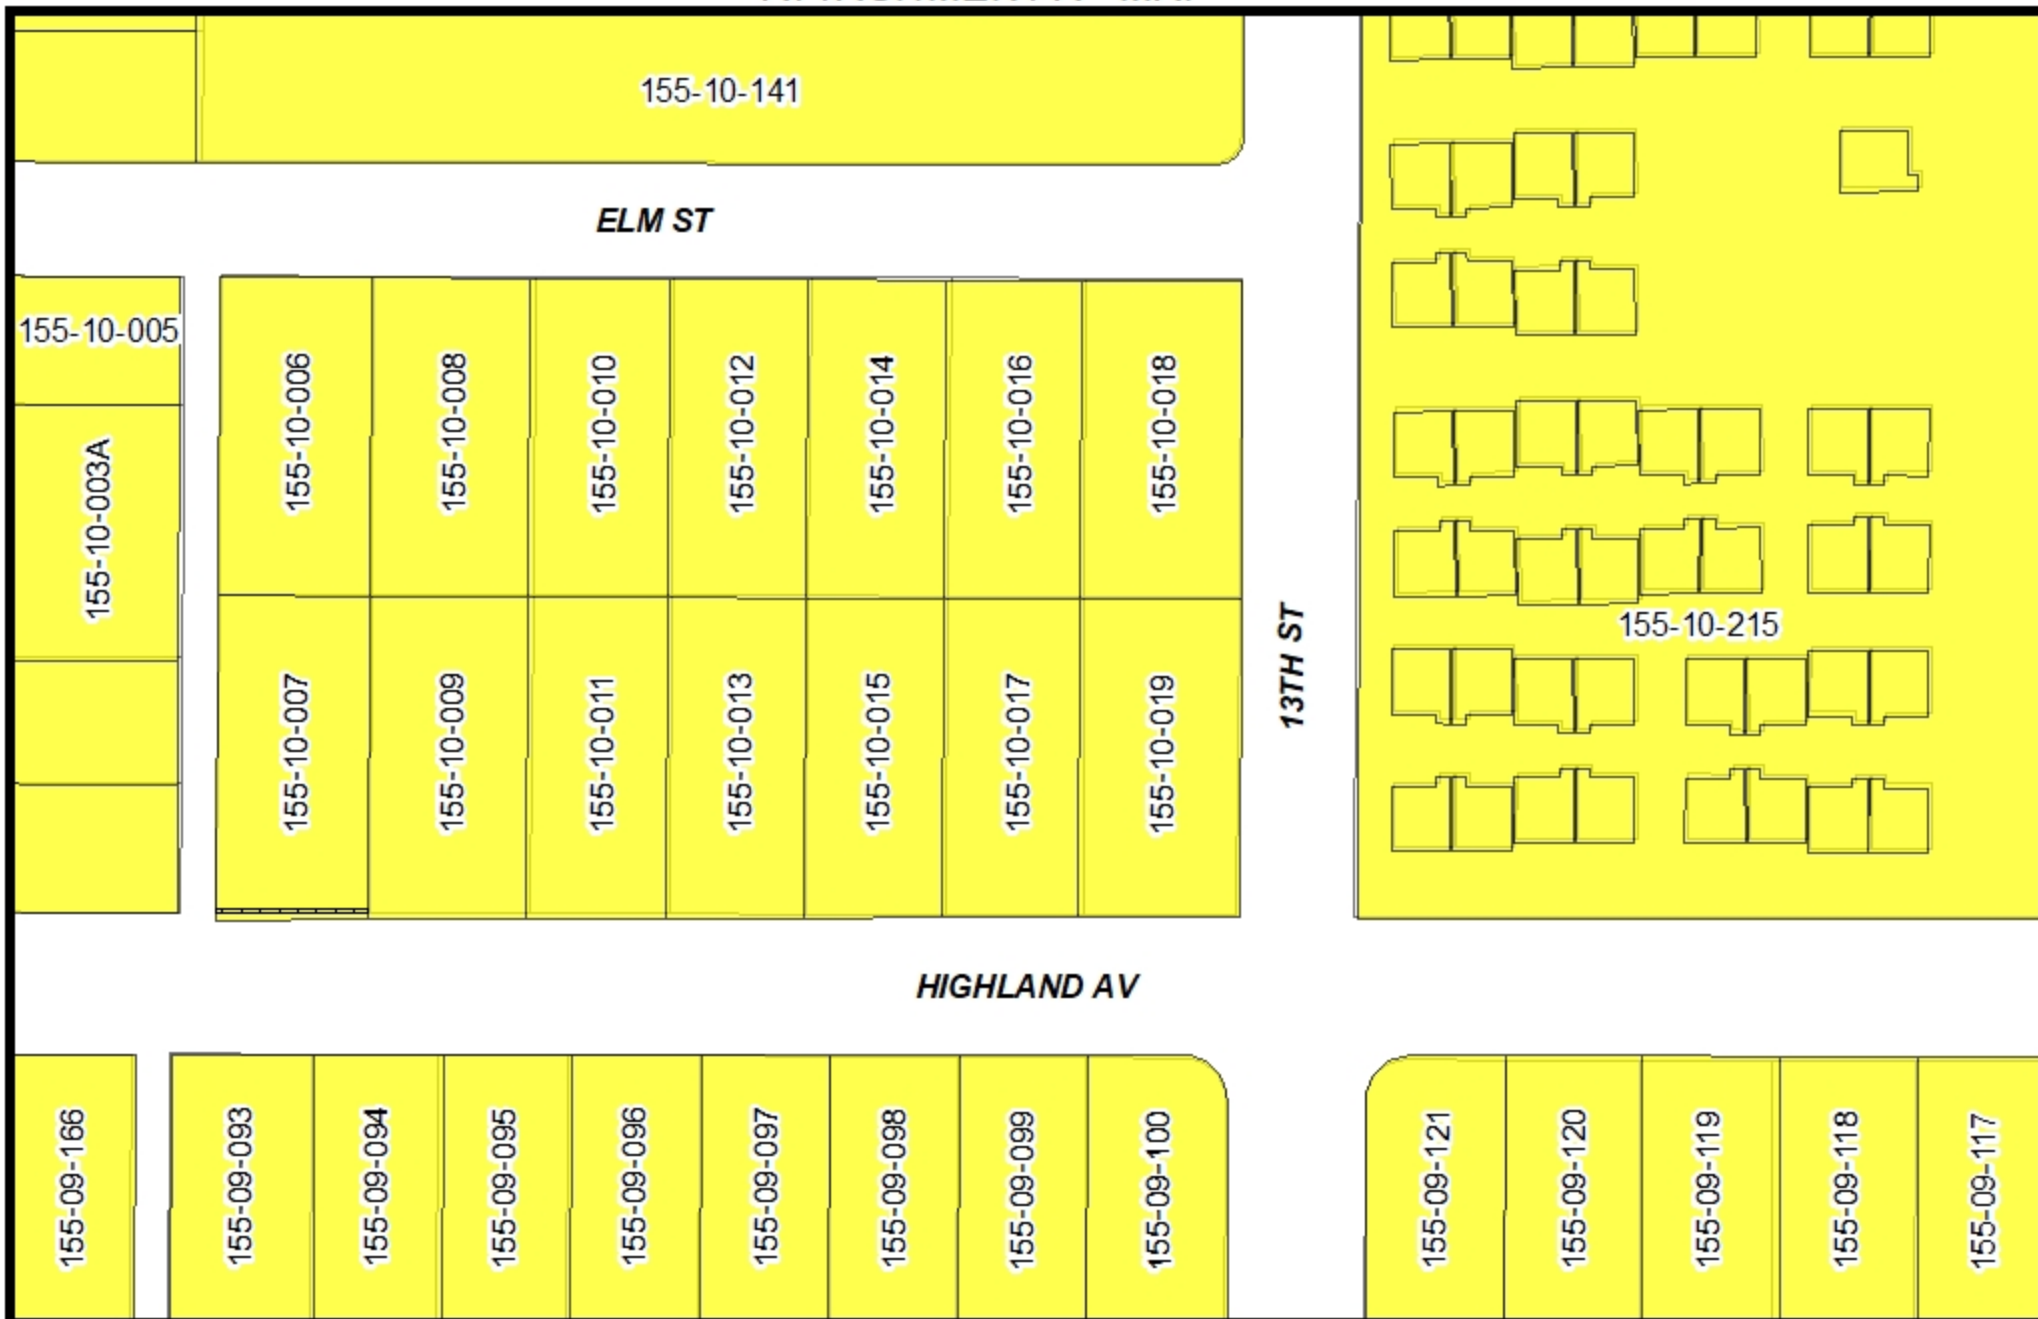

0 60 120 Feet

APPLICANT: Hunter Engineering; Paul Engle

ABANDONMENT AREA: 

APPLICATION NO: ABND 200528

QUARTER SECTION: 18-30

DATE :06/03/2020

BOOK and PAGE: 006 & 09



City of Phoenix
BUREAU OF THE ENVIRONMENT