


# ATTACHMENT A

## Planning and Development

ABND 210058 - MAP (Right-of-way)

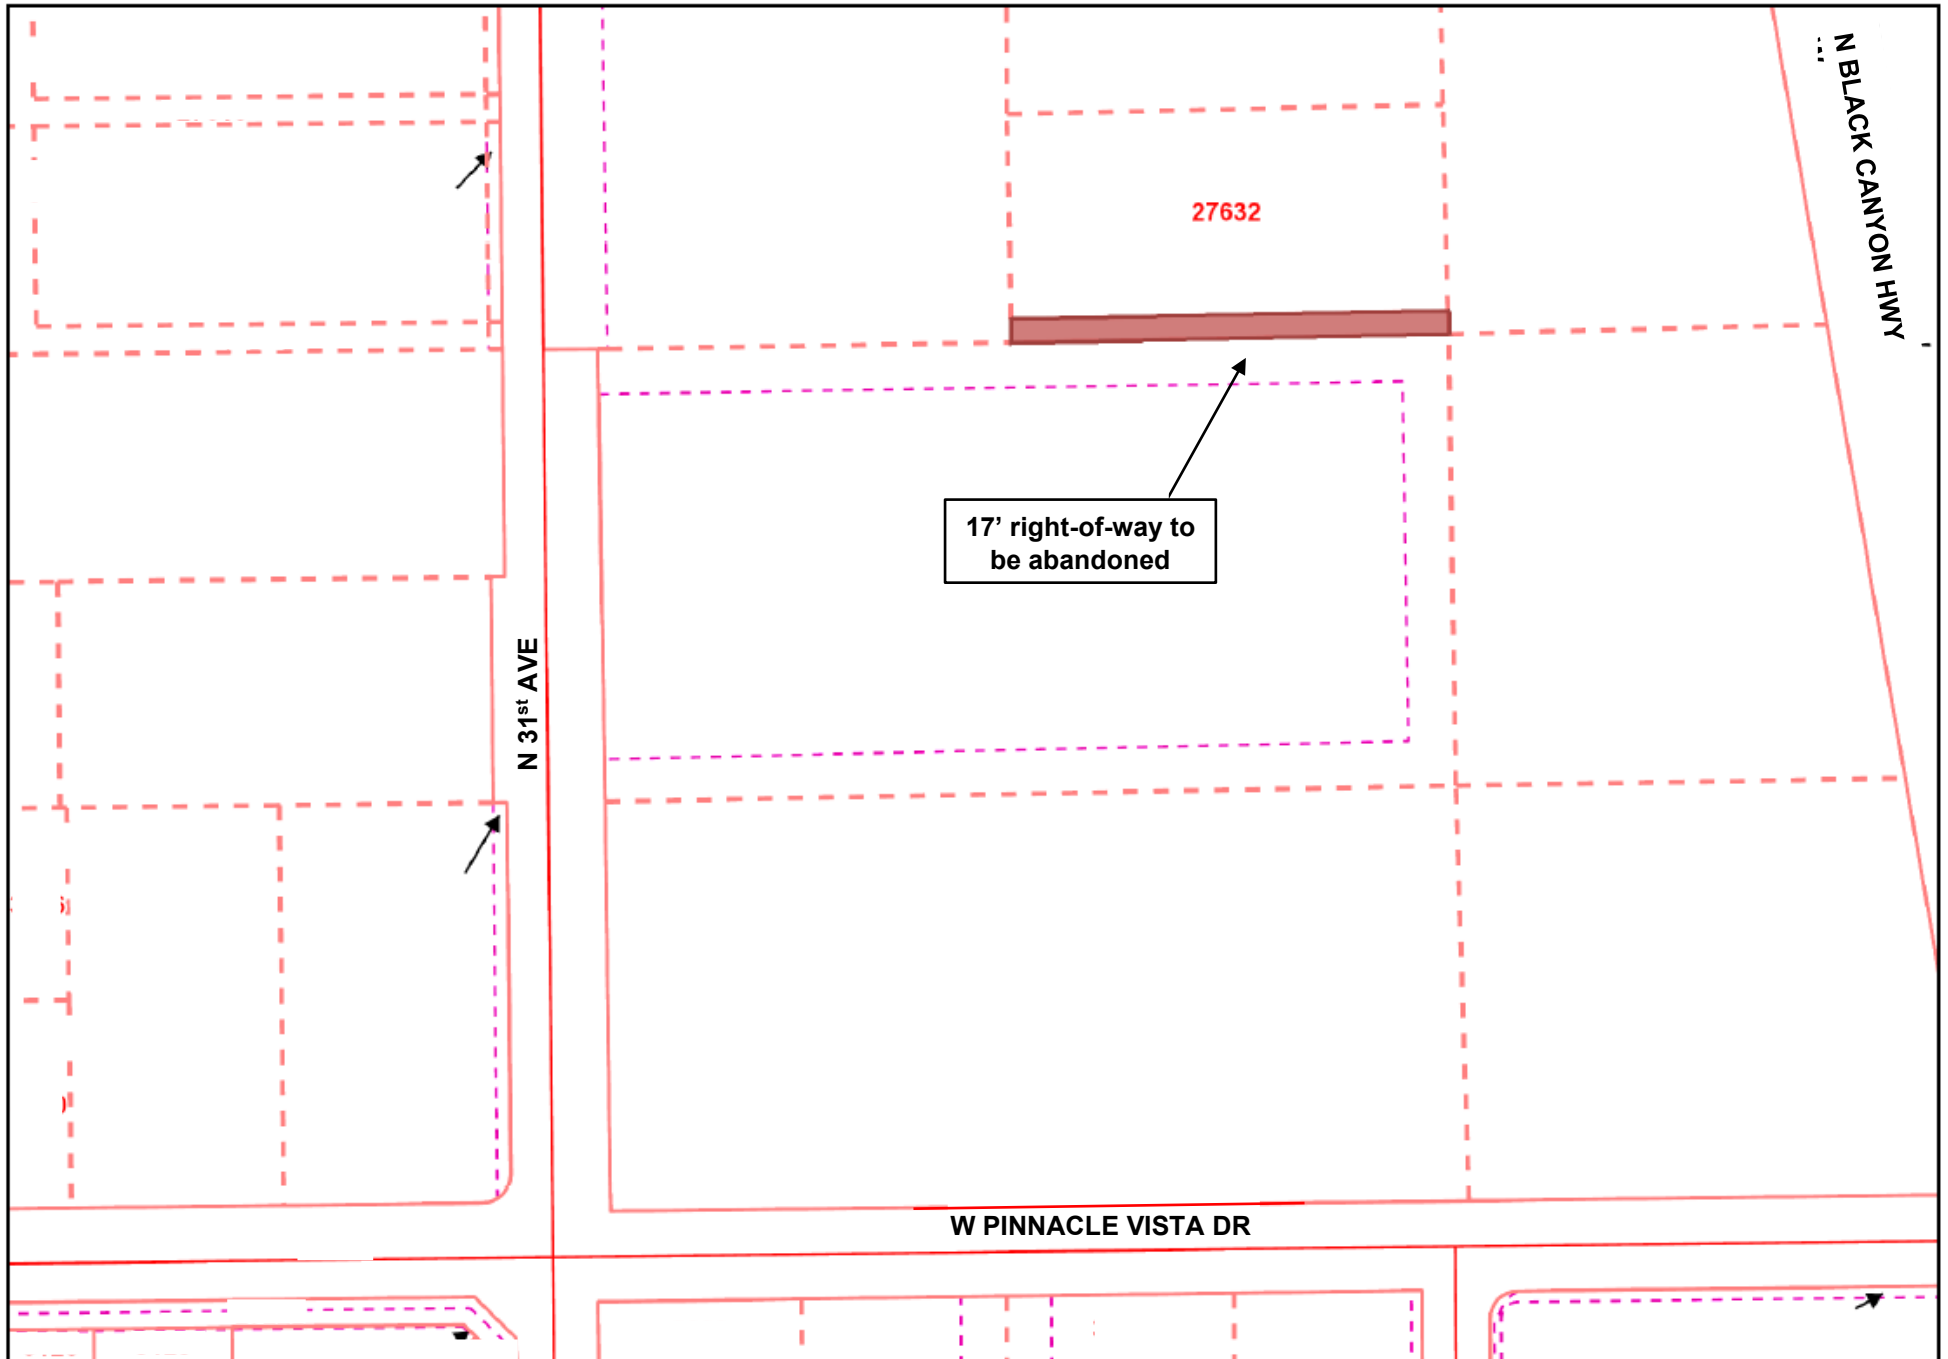

Date: 1/12/2022