


Attachment A - Map

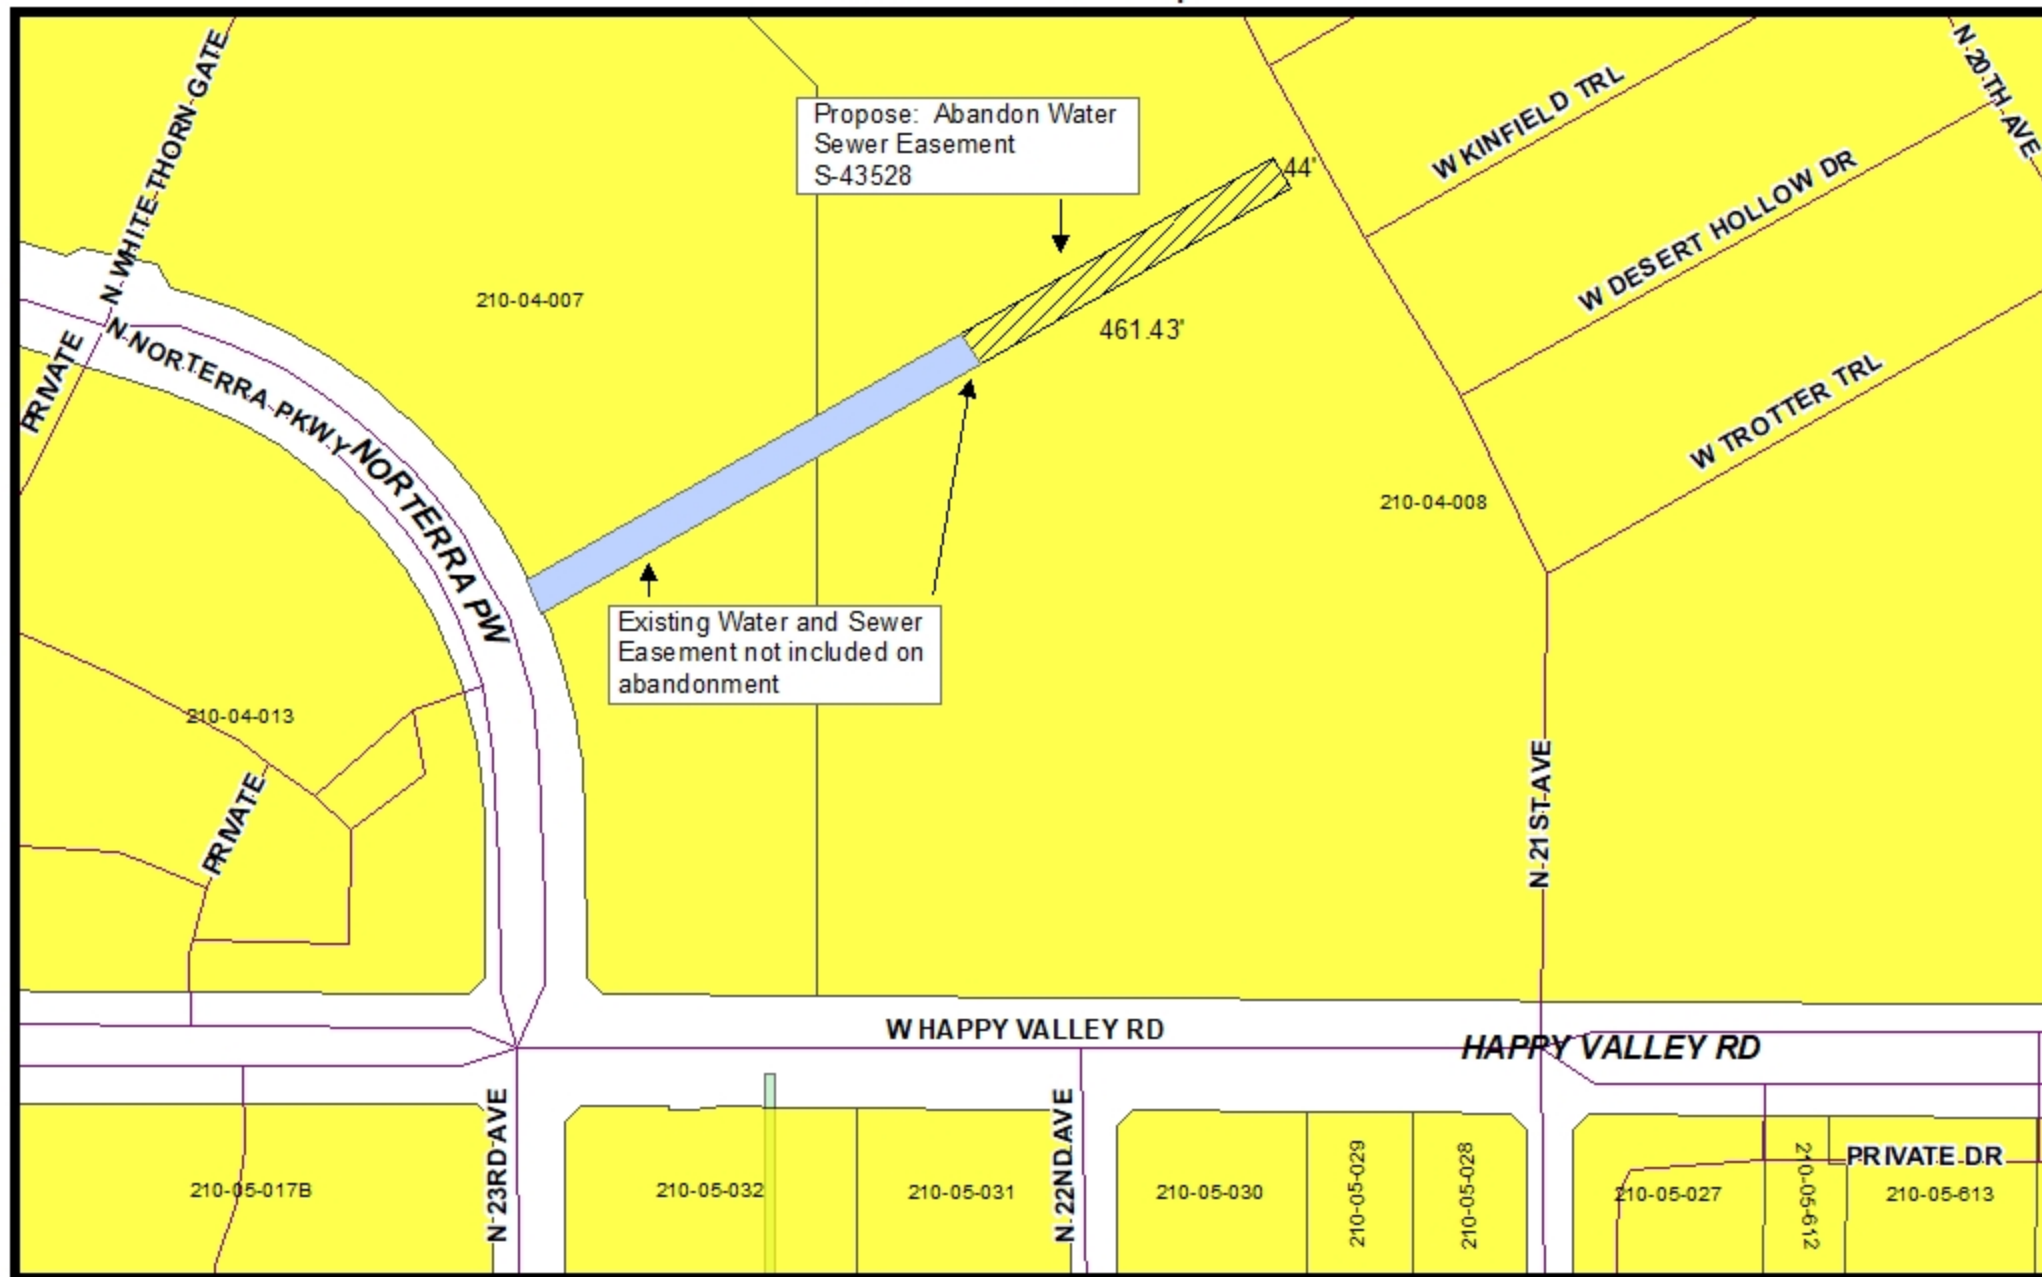

APPLICANT: AWH Construction, Inc.
ABANDONMENT AREA: 
APPLICATION NO: V190003A

QUARTER SECTION: 48-23, 48-24, 47-23, 47-24
DATE: 17-JAN-2019
DOCKET & PAGE: 691 - 26