



Map



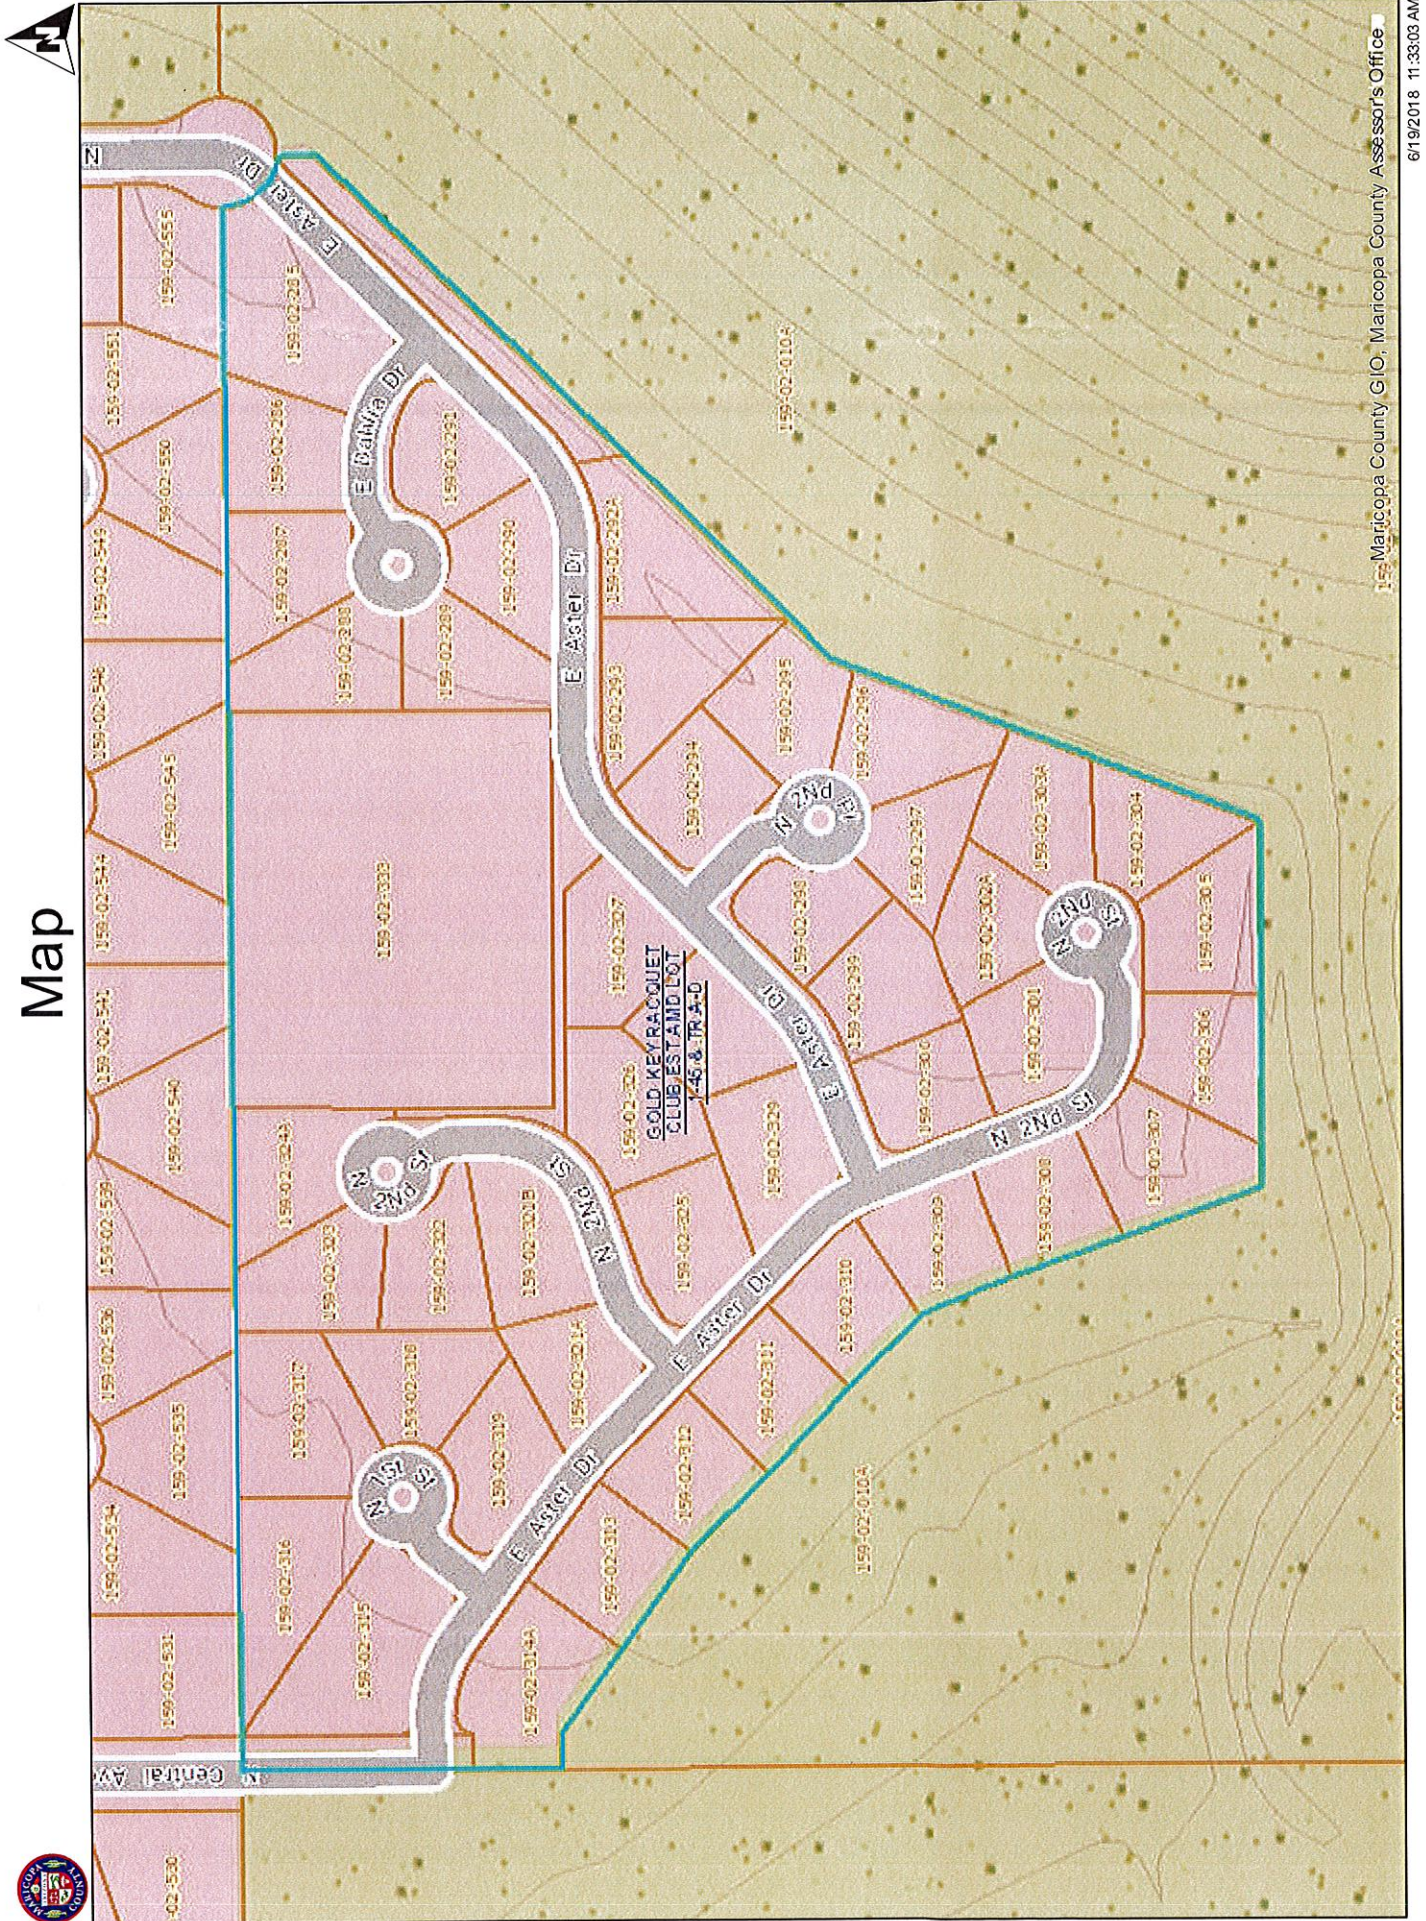

Gold Key Racquet Club Improvement District ST87200002

City Of Phoenix
Street Transportation Department
602-262-6284

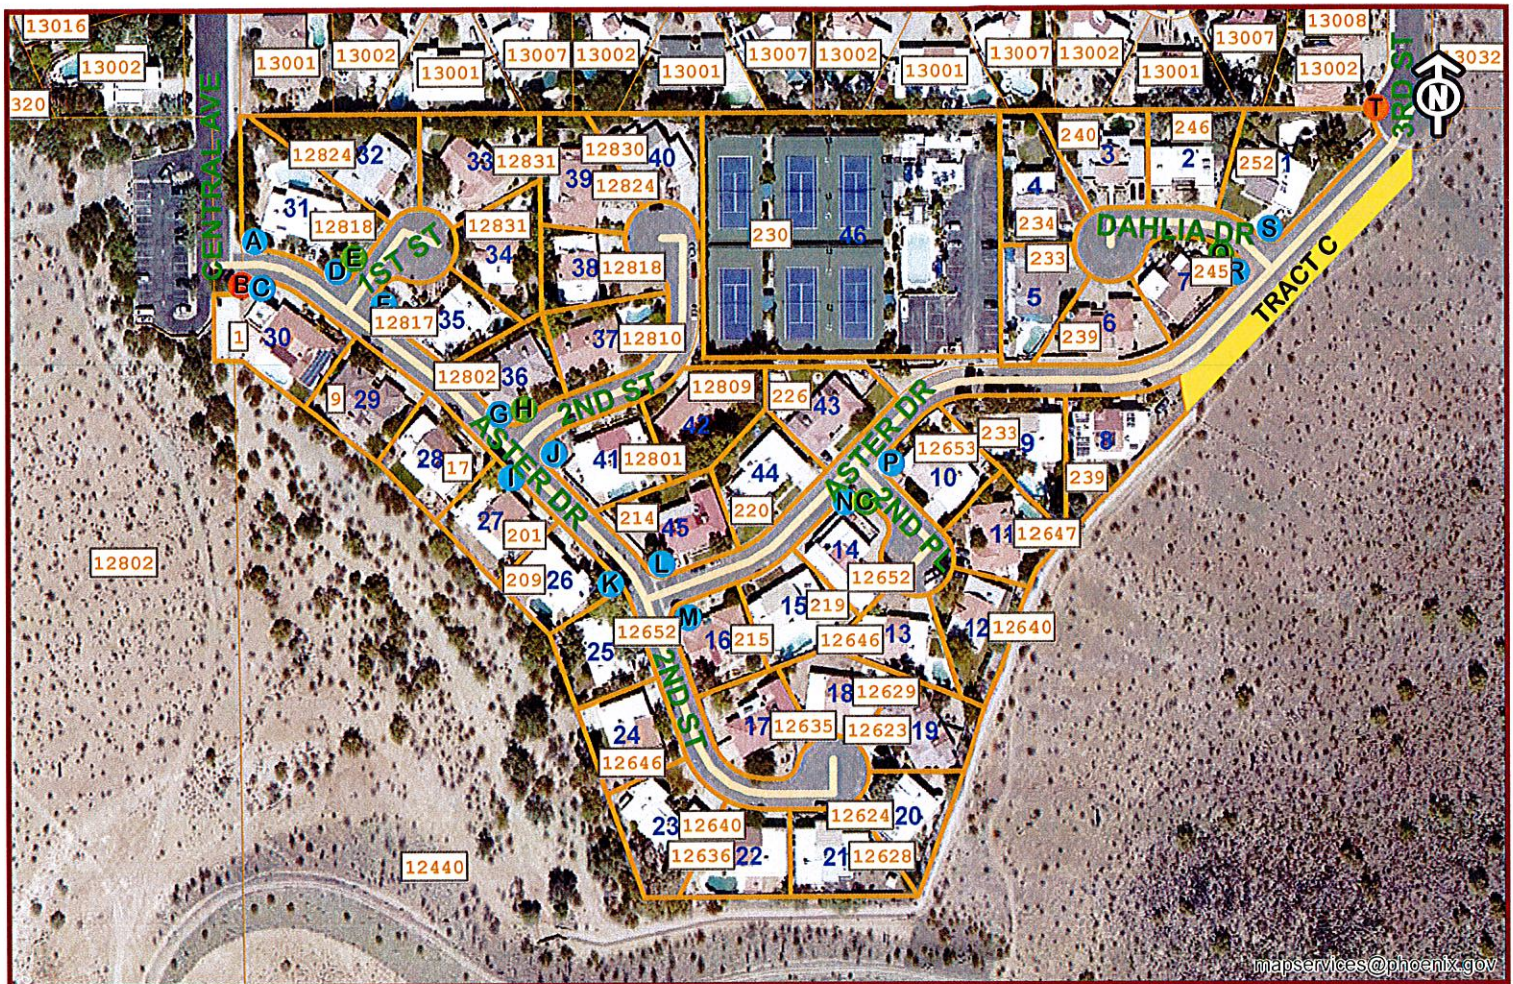

Letter	Install	Location/ Description	Comments
A	SD-2	Central Ave. & Aster Dr. (NEC)	Install Ramp/Apron
B	Sidewalk	3rd St. & Aster Dr. (west side)	Add missing section of sidewalk. (92 SF)
C	SD-13	Central Ave. & Aster Dr. (SEC)	Replace cracked ramp and plastic domes.
D	SD-2	1st St. & Aster Dr. (NWC)	No Apron
E	Signage	1st St. & Aster Dr. (NWC)	One sign
F	SD-4	1st St. & Aster Dr. (NEC)	No Apron
G	SD-4	2nd St & Aster Dr. (NWC)	No Apron
H	Signage	2nd St & Aster Dr. (NWC)	Two signs
I	SD-11	2nd St. & Aster Dr. (SEC)	No Apron
J	SD-4	2nd St. & Aster Dr. (NEC)	No Apron
K	SD-11	Aster Dr. & 2nd St. (NWC)	No Apron
L	SD-2	Aster Dr. & 2nd St. (NEC)	Install Ramp/Apron
M	SD-4	Aster Dr. & 2nd St. (SEC)	Install Ramp/Apron
N	SD-4	Aster Dr. & 2nd PL (SWC)	Install Ramp/Apron
O	Signage	Aster Dr. & 2nd PL (SWC)	One sign
P	SD-4	Aster Dr. & 2nd PL (SEC)	Install Ramp/Apron
Q	Signage	Aster Dr. & Dahlia Dr. (NWC)	Two signs
R	SD-4	Aster Dr. & Dahlia Dr. (NWC)	No Apron
S	SD-2	Aster Dr. & Dahlia Dr. (NEC)	No Apron
T	Sidewalk	Central Ave. & Aster Dr. (SEC)	Replace buckled sidewalk. (36 SF)
Tract C	N/A	159-02-332A	Land to be acquired by the City
	Overlay	Throughout Gold Key	11840 SY

1 inch = 200 feet

Printed 6/6/18

ATTACHMENT A

AssmtNo	APN	Building Sq Ft	Lot Sq Ft	Frontage
1	159-02-285	2,599	16,485	226
2	159-02-286	2,162	9,461	77
3	159-02-287	2,314	10,227	63
4	159-02-288	2,162	10,434	42
5	159-02-289	2,282	9,287	39
6	159-02-290	1,966	8,631	46
7	159-02-291	2,342	9,717	202
8	159-02-292A	2,488	11,474	130
9	159-02-293	2,599	10,675	145
10	159-02-294	2,599	9,067	181
11	159-02-295	2,242	7,999	41
12	159-02-296	2,162	9,100	41
13	159-02-297	2,162	8,028	44
14	159-02-298	2,212	8,416	197
15	159-02-299	3,109	9,769	66
16	159-02-300	2,344	8,057	166
17	159-02-301	2,314	10,412	196
18	159-02-302A	2,162	8,172	49
19	159-02-303A	2,398	9,836	34
20	159-02-304	2,344	8,637	39
21	159-02-305	3,164	10,357	71
22	159-02-306	2,599	9,616	71
23	159-02-307	2,838	11,539	65
24	159-02-308	2,599	8,771	82
25	159-02-309	2,162	8,874	107
26	159-02-310	2,599	8,817	101
27	159-02-311	2,905	8,962	96
28	159-02-312	2,905	9,090	104
29	159-02-313	2,344	9,699	100
30	159-02-314A	2,684	12,844	144
31	159-02-315	2,599	16,252	179
32	159-02-316	2,162	13,801	37
33	159-02-317	1,966	13,351	43
34	159-02-318	2,162	9,464	45
35	159-02-319	2,344	9,650	193
36	159-02-321A	2,344	9,003	151
37	159-02-321B	2,162	10,057	183
38	159-02-322	2,162	8,763	79
39	159-02-323	2,599	10,409	36
40	159-02-324A	1,957	9,836	85
41	159-02-325	2,599	10,500	199
42	159-02-326	2,162	11,928	59
43	159-02-327	2,162	10,644	110
44	159-02-328	2,859	10,326	130
45	159-02-329	2,314	10,429	189
46	159-02-333	2,593	93,083	290