


ABND 250040




Disclaimer: The information provided on this map is based on record drawings submitted by others. Users of this information are cautioned that independent verification of actual conditions may be necessary. Printing Water Data is for Internal Staff Only

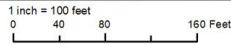




Date: 10/23/2025



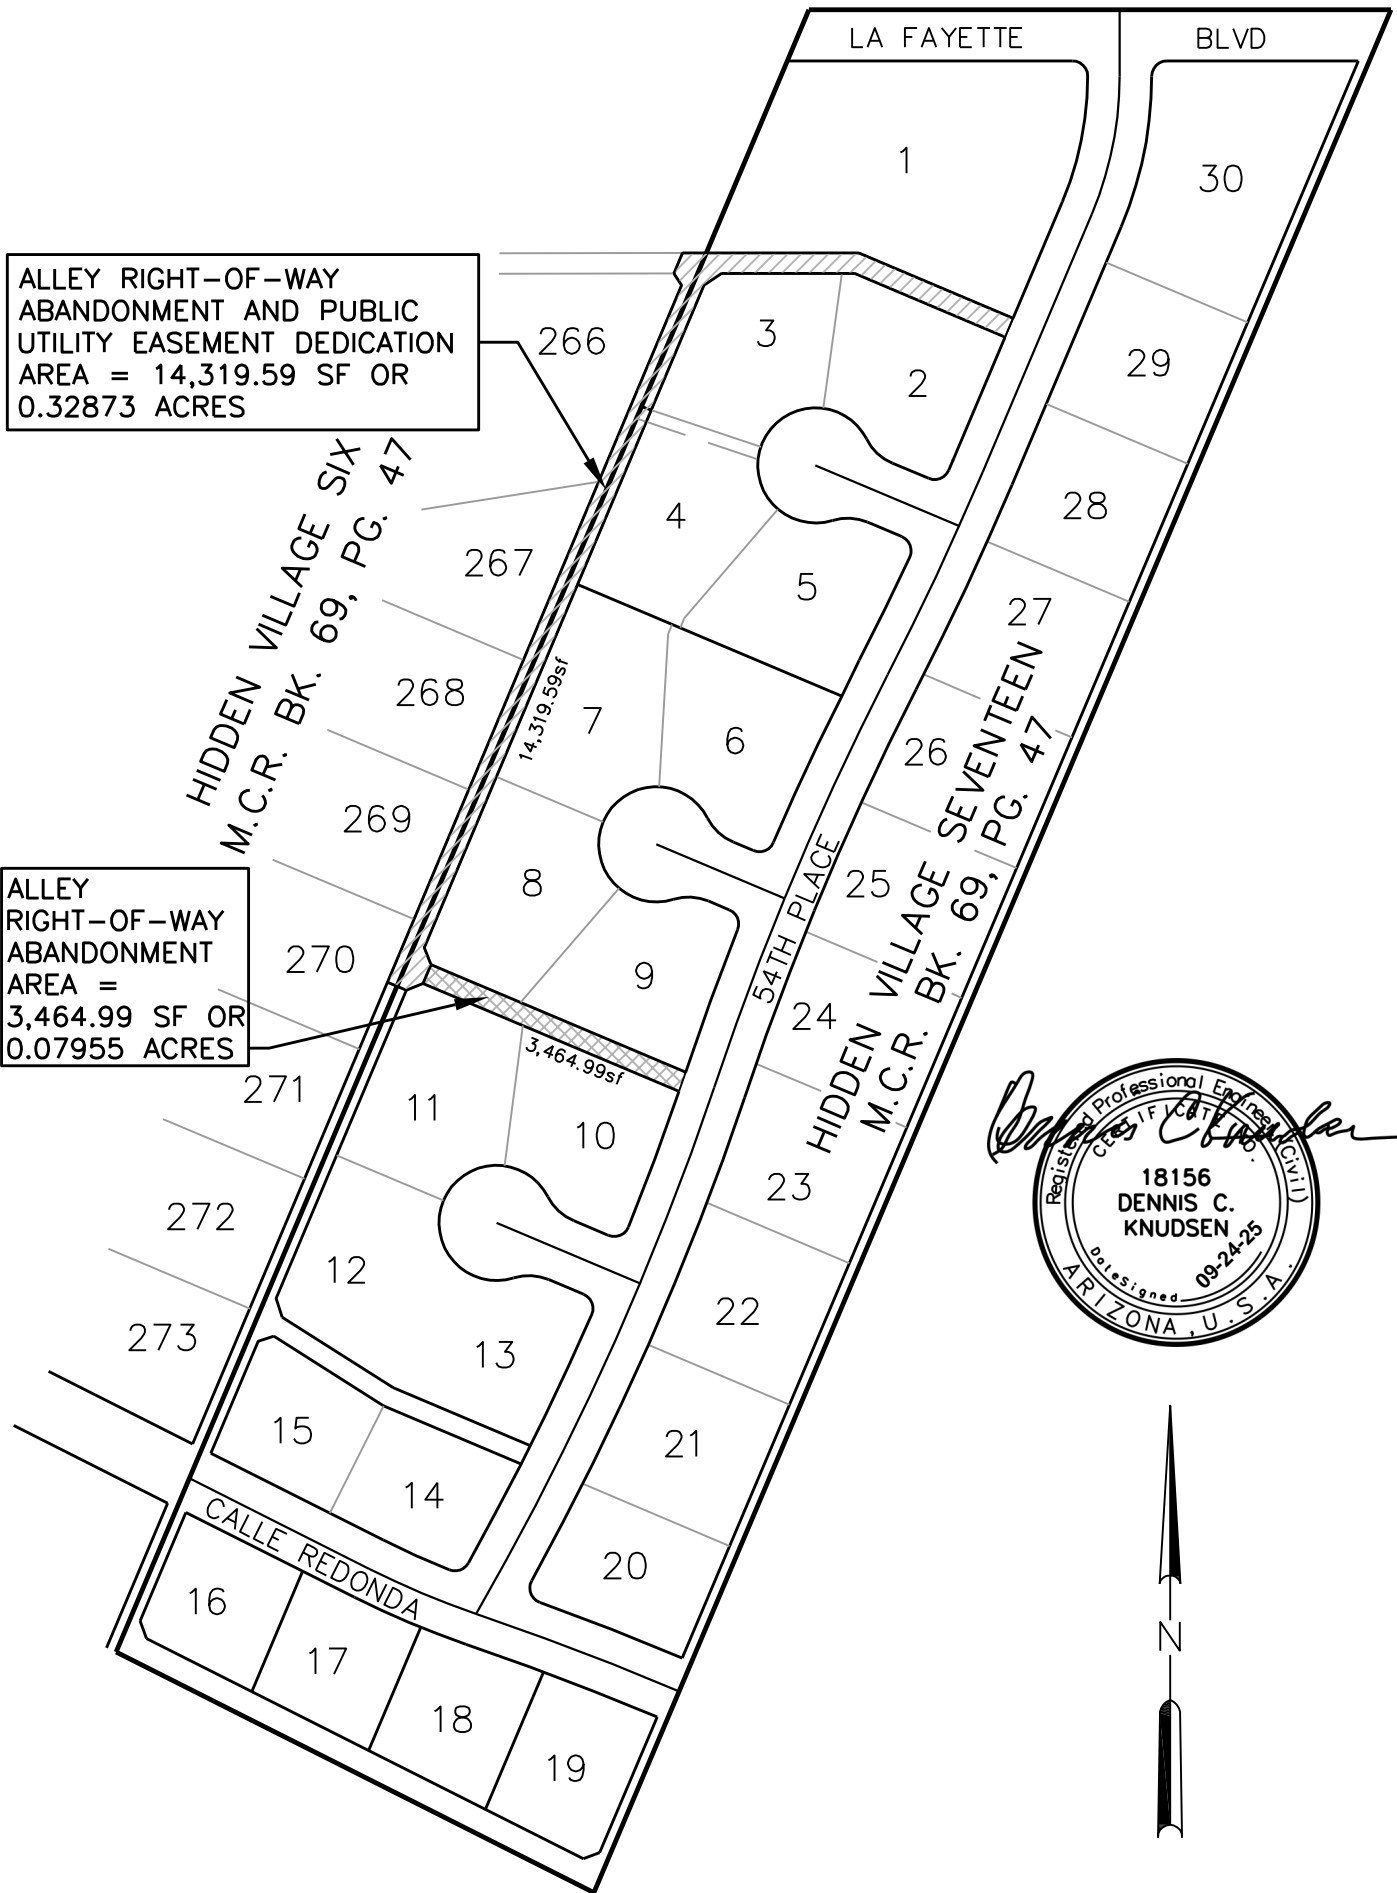

ALLEY RIGHT-OF-WAY
ABANDONMENT AND PUBLIC
UTILITY EASEMENT DEDICATION
AREA = 14,319.59 SF OR
0.32873 ACRES

ALLEY
RIGHT-OF-WAY
ABANDONMENT
AREA =
3,464.99 SF OR
0.07955 ACRES

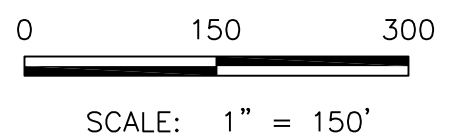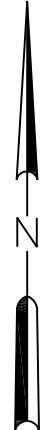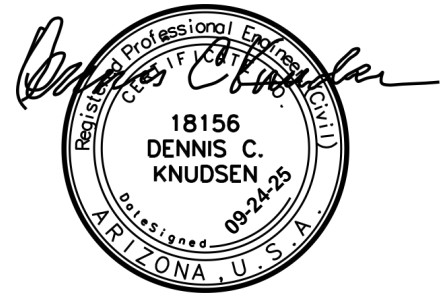

TOTAL AREA OF RIGHT-OF-WAY
ABANDONMENT AND EASEMENT DEDICATION:
17,784.58 SF OR 0.40828 ACRES

ALLEY ABANDONMENT				KSE DESIGN GROUP, PLC	
HIDDEN VILLAGE SIX AND SEVENTEEN PHOENIX, ARIZONA				2525 West Greenway Road, Suite 306 Phoenix, Arizona 85023 PH (602) 347-7007	
JOB NO. 25-008-117	DESIGNED CLS	DRAWN TDB	CHECKED DCK	DATE 09-24-2025	1 OF 1 SHEETS