
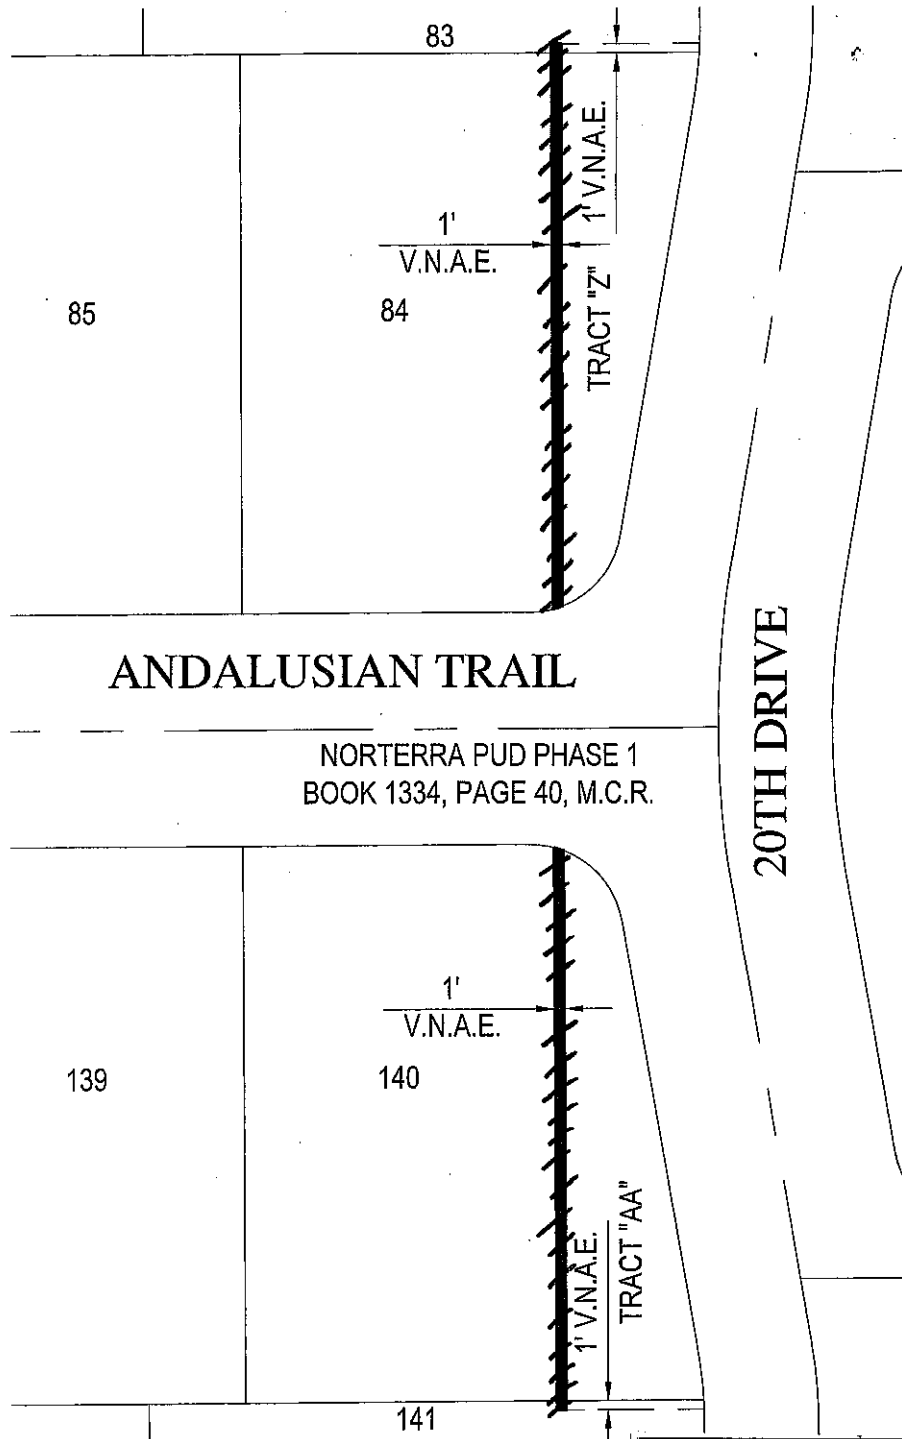


WOOD/PATEL

MISSION: CLIENT SERVICE®
(602) 335-8500
WWW.WOODPATEL.COM

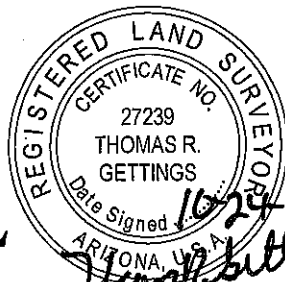

EXPIRES 06-30-20

APPLICATION NO: V170068A

ABANDONMENT AREA
VNAE

APPLICANT: AWH Construction, Inc.

DATE: 31-OCT-2017



QUARTER SECTION: 47-24

BOOK-PAGE: 1334-40

Planning & Development Department




Exhibit 1 of 2

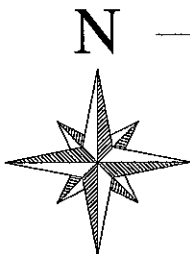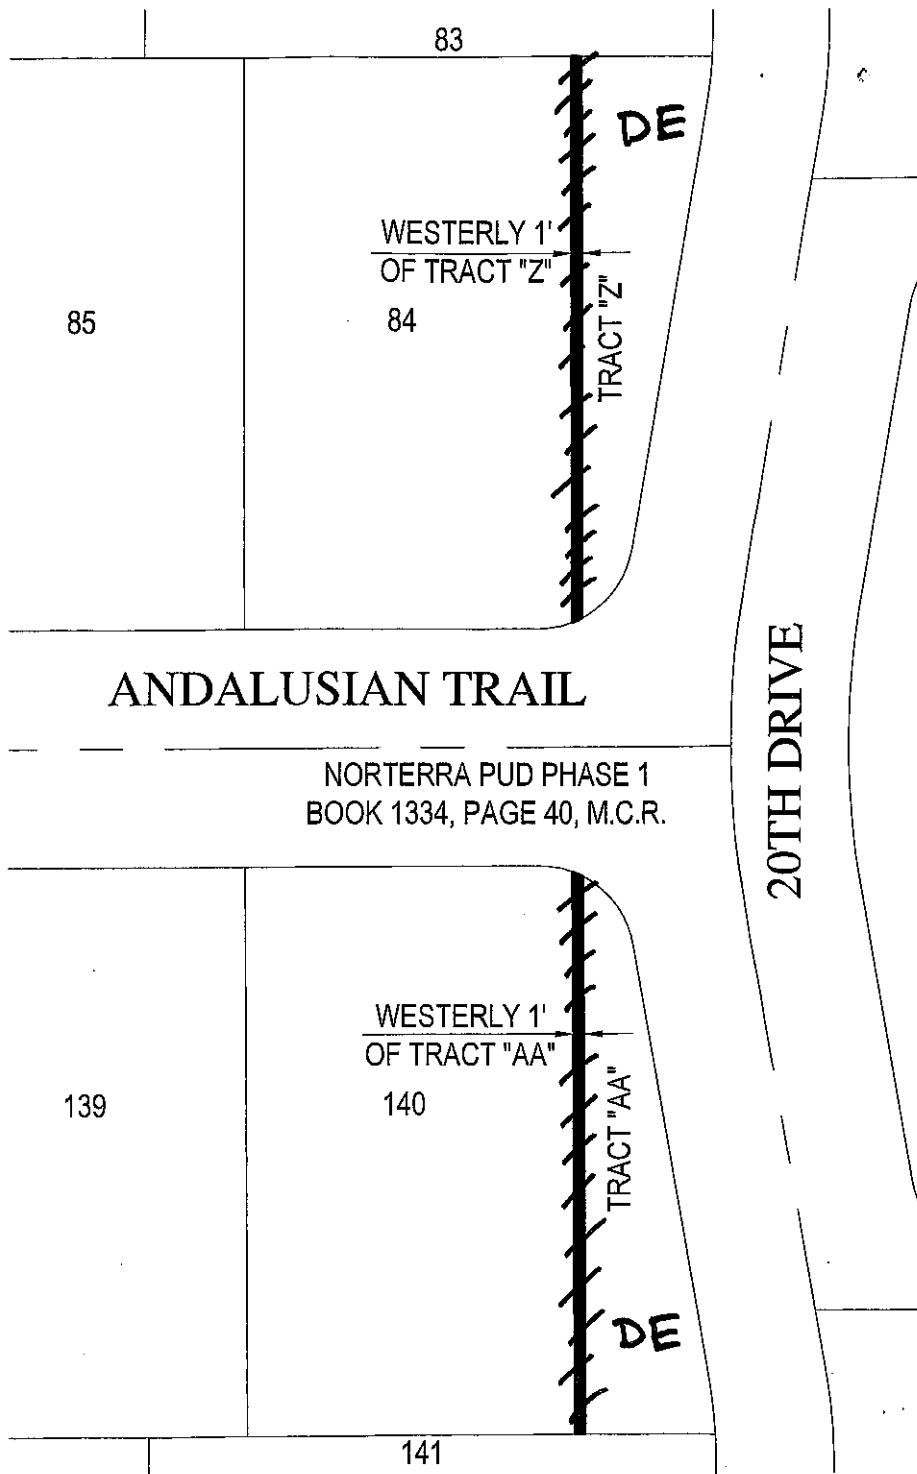

WOOD/PATEL

MISSION: CLIENT SERVICE®
(602) 335-8500
WWW.WOODPATEL.COM

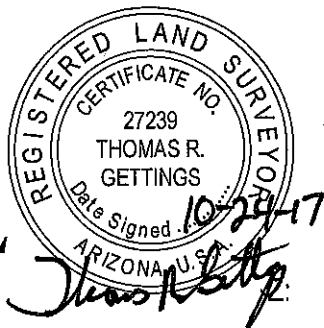

APPLICATION NO: V170068A



ABANDONMENT AREA, DE

APPLICANT: AWH Construction, Inc.

DATE: 31-OCT-2017

QUARTER SECTION: 47-24

BOOK-PAGE: 1334-40

Planning & Development Department



Exhibit 2 of 2