

Attachment B



City of Phoenix PLANNING AND DEVELOPMENT DEPARTMENT

Staff Report Z-56-20-4 January 20, 2021

Alhambra [Village Planning Committee](#) January 26, 2021
Meeting Date:

[Planning Commission](#) Hearing Date: February 4, 2021

Request From: [R-3](#) (Multifamily Residence District) (0.18 acres) and [R-5](#) (Multifamily Residence District) (3.11 acres)

Request To: [WU Code T5:5 UT](#) (Walkable Urban Code, Transect 5:5, Uptown Character Area) (3.29 acres)

Proposed Use: Multifamily Residential

Location: Southeast corner of 3rd Avenue and Coolidge Street

Owner: Donor Network of Arizona

Applicant: Trinsic Residential Group, Todd Gosselink

Representative: Withey Morris PLC, Jason Morris

Staff Recommendation: Approval, subject to stipulations

General Plan Conformity			
General Plan Land Use Map Designation		Residential 15+ Dwelling Units Per Acre	
Street Map Classification	3rd Avenue	Local Street	Varies from 30 to 40 foot east half street
	Coolidge Street	Local Street	Varies from 25 to 30 foot south half street

CONNECT PEOPLE AND PLACES CORE VALUE; OPPORTUNITY SITES; LAND USE PRINCIPLE: Promote and encourage compatible development and redevelopment with a mix of housing types in neighborhoods close to employment centers, commercial areas, and where transit or transportation alternatives exist.

The development, as proposed, will create new housing opportunities in the area and within close proximity to a light rail station, the educational facilities, and the North Central Avenue Employment Center, especially via the Grand Canal Multiuse Trail.

CONNECT PEOPLE AND PLACES CORE VALUE; COMPLETE STREETS; DESIGN PRINCIPLE: Locate parking to the rear of a site to create a more pedestrian environment, when adequate shielding from noise and light can be provided to adjacent established neighborhoods. On-street parking in some areas may also promote a pedestrian environment.

The development, as required by provisions of the Walkable Urban Code, will situate buildings to frame the street environment with vehicle parking lots situated at the interior of the site and to allow for the creation of a comfortable pedestrian environment along the public streets. Further, the development, as stipulated, will screen parking from the Grand Canal and its multiuse trail.

BUILD THE SUSTAINABLE DESERT CITY CORE VALUE; TREE AND SHADE; DESIGN PRINCIPLE: Integrate trees and shade into the design of new development and redevelopment projects throughout Phoenix.

The development, as stipulated, will create an attractive streetscape with detached and shaded sidewalks. The shade incorporated into the development along its frontages will reduce the urban heat island effect and increase thermal comfort which will make the area more walkable, bikeable, and sustainable.

CONNECT PEOPLE AND PLACES CORE VALUE; BICYCLES; DESIGN PRINCIPLE: Development should include convenient bicycle parking.

The development, as stipulated, includes bicycle parking and bicycle facilities as a central component of the project to facilitate bicycling as a way of life. Features include secure bicycle parking for residents, convenient racks for guests, and a bicycle repair station situated as a public amenity; together, these features will complement the Grand Canal and its multiuse trail.

CONNECT PEOPLE AND PLACES CORE VALUE; CANALS AND TRAILS; LAND USE PRINCIPLES: Plan, design, and develop pedestrian linkages between parks, open spaces, village cores, neighborhood shopping centers, neighborhood schools, and neighboring municipalities.

The subject site is immediately adjacent to the Grand Canal which recently was improved through the Canalscape Project and provides regional connectivity, direct connections to Phoenix Central High School, the Phoenix Coding Academy, Xavier College Preparatory, Brophy College Preparatory, Steele Indian School Park, and access to Central Avenue and the rail. The development, as stipulated, will add vitality to this section of the Grand Canal and its multiuse trail as a community asset.

Applicable Plans, Overlays, and Initiatives

[Transit Oriented Development Strategic Policy Framework](#): Background Item No. 5.

[Uptown Transit Oriented Development Policy Plan](#): Background Item No. 6.

[Tree and Shade Master Plan](#): Background Item No. 9.

[Complete Streets Guidelines](#): Background Item No. 10.

[Comprehensive Bicycle Master Plan](#): Background Item No. 11.

[Housing Phoenix](#): Background Item No. 12.

[Reimagine Phoenix](#): Background Item No. 13.

Surrounding Land Uses and Zoning

	<u>Land Use</u>	<u>Zoning</u>
On Site	Office	R-3 and R-5
East	Multifamily	R-5
North (across Coolidge Street)	Various residential	R-3 and R-5
South (across the Grand Canal)	Multifamily	R-4
West	Single-family residential	R-3

Walkable Urban Code Transect 5:5 UT		
<u>Standards</u>	<u>Requirements</u>	<u>Provisions on the Proposed Site Plan</u>
Gross Acreage	No minimum	3.29
Total Number of Units	No maximum	218 units
Density	No maximum	66.26
Building Height	56 foot maximum	56 feet (Met)
Parking Structure Height	Cannot exceed building height	58 feet (Not Met*)
<i>Streetscape Standards (Section 1312.E)</i>		
Minor Collector and Local Streets	Minimum sidewalk width: 5 feet Minimum landscape width: 5 feet (if no public utility conflict)	5 feet (Met) 5 feet (Met)
<i>Main Building Setbacks</i>		
Primary Frontage (Coolidge Street)	12 foot maximum	Varies but less than 12 feet (Met)
Secondary Frontage (3rd Avenue)	10 foot maximum	10 feet (Met)
Non Street (South and East)	0 foot minimum	15 feet and 10 feet respectively (Met)
<i>Parking Setbacks</i>		
Primary Frontage	30 foot minimum or behind building	Behind building (Met)
Secondary Frontage	20 foot minimum with a 10 foot landscape setback measured from the street right of way	Behind building (Met)
Rear (West)	0 foot minimum	Behind building (Met)
<i>Lot Requirements</i>		
Lot Coverage	80 percent maximum	73 percent (Met)
Primary Building Frontage	70 percent minimum	94 percent (Met)
Secondary Building Frontage	50 percent minimum	83 percent (Met)

Walkable Urban Code Transect 5:6 UT (Cont.)		
<u>Standards</u>	<u>Requirements</u>	<u>Provisions on the Proposed Site Plan</u>
<i>Frontage Types Allowed</i>		
Primary Frontage (Coolidge Street)	All frontages or alternative frontages as per Section 1305.B.1.c	Storefront and Stoop / Doorwell, Met)
Secondary Frontage (3rd Avenue)	All frontages or alternative frontages as per Section 1305.B.1.c	Stoop / Doorwell, Met)
Entry Requirements	Common Entry: minimum one per 50 feet of primary building frontage and one per 80 feet of secondary frontage. Other frontages as per Table 1305.1	Not provided.
Glazing Requirements T4 standards apply for multifamily	Ground floor and second floor 25 percent minimum. Second floor (east and west): 10 percent minimum Upper floors: not applicable	Not provided.
<i>*Site plan adjustment required</i>		

Background/Issues/Analysis

SUBJECT SITE

1. This request is to rezone 3.29 acres at the southeast corner of 3rd Avenue and Coolidge Street from R-3 (Multifamily Residence District) and R-5 (Multifamily Residence District) to WU Code T5:5 UT (Walkable Urban Code Transect 5:5, Uptown Character Area).

SURROUNDING LAND USES AND ZONING

2. The proposed zoning of WU Code T5:5 UT (Walkable Urban Code Transect 5:5, Uptown Character Area) permits a maximum height of 56 feet. The site is currently developed with an office building. The Zoning Context Map depicts the zoning entitlements of the subject site and the surrounding area.

East: Immediately east of the subject site is a multifamily complex which is zoned R-5 (Multifamily Residence District). The zoning permits a maximum height of 48 feet but the existing buildings do not exceed three stories in height.

West: West of the subject site across 3rd Avenue are residential structures of a single-story and single-family detached character. The R-3 (Multifamily Residence District) zoning permits a maximum height of 30 feet by right, and up to 48 feet with increased setbacks.


North: North of the subject site across Coolidge Street are various residential structures ranging from a single-family detached character to small apartment complex, with neither type exceeding two stories. The approximate west half of sites immediately north of the subject site are zoned R-3 (Multifamily Residence District) which permits a maximum height of 30 feet by right, and up to 48 feet with increased setbacks, and the remaining sites to the east are zoned R-5 (Multifamily Residence District) which permits a maximum height of 48 feet.

South (the Grand Canal): South of the subject site is the Grand Canal which was recently improved through the Canalscape project which brought lighting, landscaping, and seating improvements to this section of the canal.

South (beyond the Grand Canal): South of the subject site across the Grand Canal is a multifamily community zoned R-4 (Multifamily Residence District) which permits a maximum height of 48 feet.

3. Located along Central Avenue and several properties east of the subject site is the Interim Transit-Oriented Zoning Overlay District One (TOD-1). The primary purpose of TOD-1 was "to encourage an appropriate mixture and density of activity around transit stations to increase ridership along the light rail corridor and promote alternative modes of transportation to the automobile" while the Walkable Urban Code was developed.

Title: Zoning Context Map

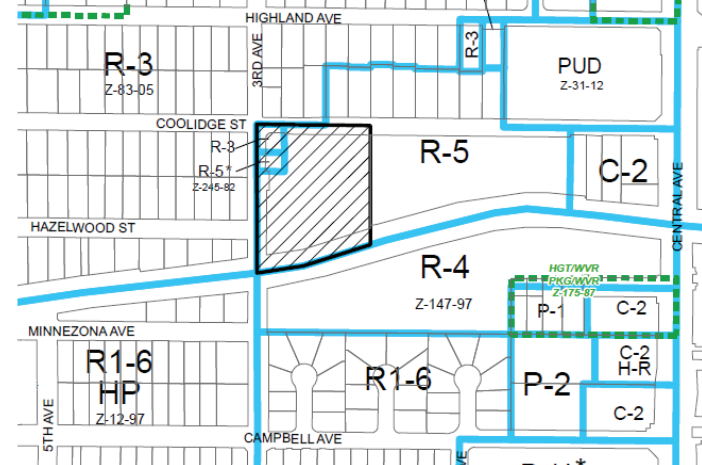


Source: Planning and Development Department

GENERAL PLAN LAND USE MAP

4. The General Plan Land Use Map depicts a land use designation of Residential 15+ dwelling units per acre which is consistent with the density proposed.

Title: General Plan Land Use Map Excerpt

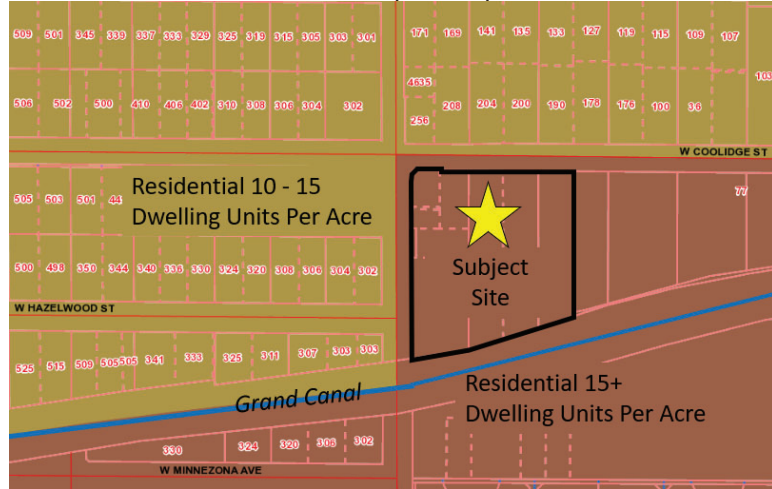

Surrounding the subject site are designations for multifamily densities including

Source: Planning and Development Department

Residential 15+ dwelling units per acre to the south and east and Residential 10 to 15 dwelling units per acre to the north and west. The proposed use and density of the subject site is consistent with the surrounding context.

5. The Encanto Village Character Plan was approved and adopted in the Phoenix General Plan through General Plan Amendment GPA-1-19. Each of the 15 Urban Villages have a Character Plan.

The proposed project advances the following items identified in the Encanto Village Character Plan: encourage growth along the light rail; integrating canals into project design; and new development being consistent with adopted plans.


One such area of alignment is with the North Central Employment Center (profile attached) which identifies the presence of approximately 770,000 young, well-educated, workers within a 10 to 20 minute drive and projected growth of 170,000 new residents within a 30 minute drive. The proposed development will provide housing opportunities for the growing population in proximity to the growing employment center while also reducing the need for long vehicle commutes.

6. **Transit Oriented Development Strategic Policy Framework:**

The Transit Oriented Development Strategic Policy Framework is part of the City's General Plan. The framework identifies planning typologies to describe urban environments in terms of appropriate scale and intensity

As depicted on the right, the subject site is located within one-quarter mile from two light rail stations. The nearest station, Central and Campbell, is identified in the Strategic Policy Framework as a Minor Urban Center Place Type.

Title: Transit Oriented Development Strategic Policy Framework Place Type Map

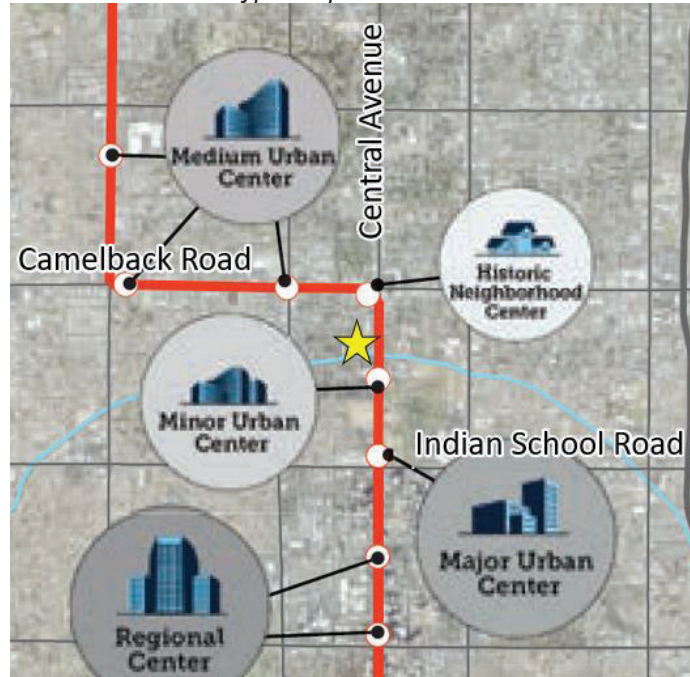

Source: Planning and Development Department

The Minor Urban Center Place Type is characterized by two to five story buildings with allowances for up to seven when incentive criteria are met or when a special circumstance exists. The proposed development, using the Walkable Urban Code and depicting a height of four stories, is consistent with the Minor Urban Center Place Type.

7. **Uptown Transit Oriented Development Policy Plan:**


The subject site is located within the Uptown TOD Planning Area which is depicted on the following page. The policy plan adopted for the Uptown TOD District provides a blueprint for fully achieving the transformative potential of light rail in a sustainable manner. Changes advocated in the plan can lower transportation costs for residents, create new business opportunities, encourage active, healthy lifestyles, ensure Phoenix increases its competitive advantage in the global marketplace, and improve prosperity by growing the economy in locations with existing infrastructure and public services.

While the subject site is not mapped for a specific recommended transect for redevelopment, the Uptown TOD District Plan provides the following direction relevant to the subject site:

Activating the Grand Canalscape:

The Uptown TOD Plan describes at length the importance and opportunity of embracing the Grand Canal as an open space amenity, as a regional active transportation trail, and as waterfront. While the Canalscape Project is complete, it is the projects adjacent to the Grand Canal that will enliven the waterfront.

Title: Uptown TOD Planning Area

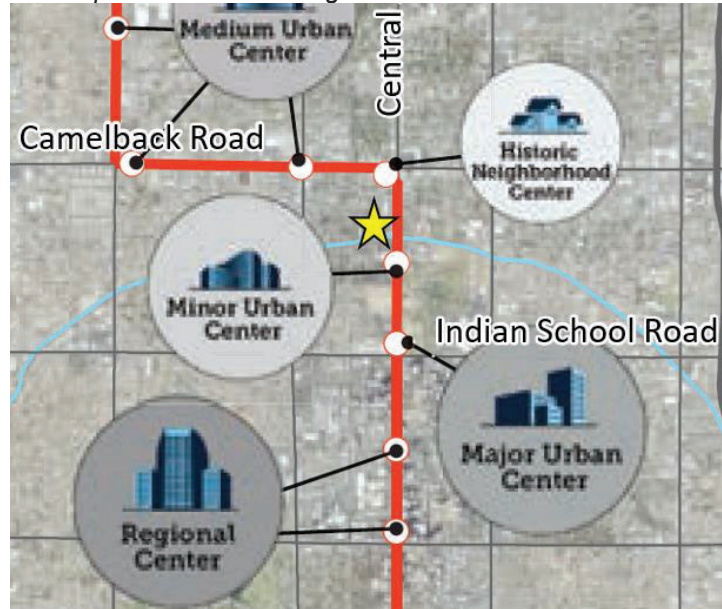

Source: Planning and Development Department

Increase the Population Using Alternative Transportation: .


The Uptown TOD Plan includes several measurable outcomes focused on increasing ridership on the light rail, increasing the number of individuals riding bikes or walking to work, and decreasing the number of Vehicle Miles Traveled (VMT). The proposed project will position new households within walking and bicycling distance to jobs, schools, and major park facilities.

PROPOSAL

8. Site Plan

As depicted on the conceptual site plans and elevations on the following pages, the proposal is for four floors of housing with five levels of parking located at the interior of the site. The site plan depicts one point of vehicular access from Coolidge Street. The site plan depicts 218 dwelling units with 46 studios, 116 one-bedroom, and 56 two-bedroom units. At a rate of 1.3 parking spaces per studio and 1.5 spaces per one and two bedroom units, the code would require 318 parking spaces but due to the proximity to light rail, a 10 percent reduction is applied for a total of 287 spaces.

Title: *Conceptual Site Plan*

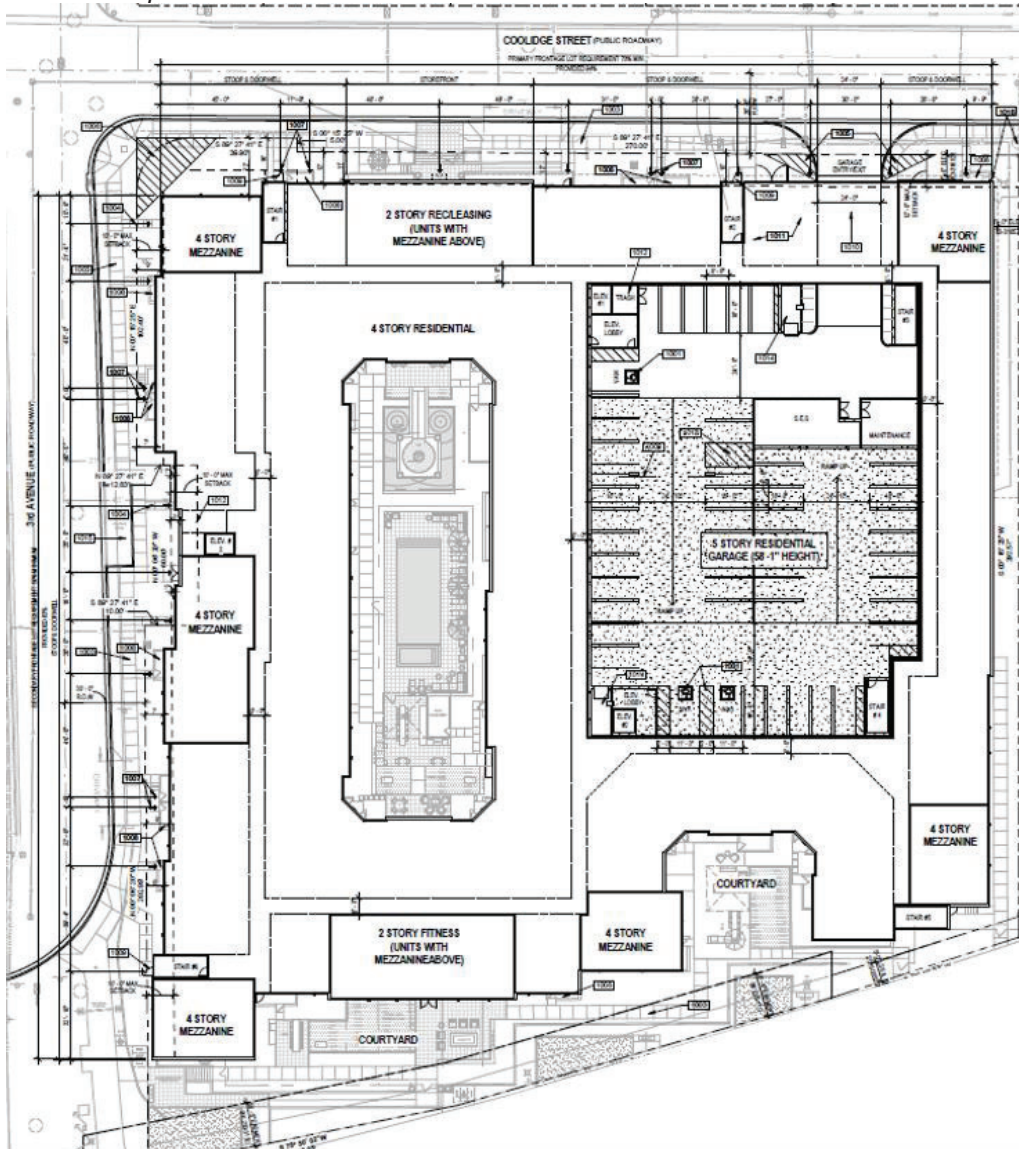

Source: *Rich Barber Architects*

The ground floor units fronting 3rd Avenue and Coolidge Street will employ stoop and doorwell frontages and the main leasing area oriented to Coolidge Street will employ a storefront frontage; these ground level treatments abide by the intent of the Walkable Urban Code to active the street frontage in addition to detached sidewalks and trees planted between the curb and sidewalk as required by the Walkable Urban Code.

The conceptual site plan depicts frontage types along the southern face of the

building mass to activate the interface with the canal. Staff is recommending Stipulation No. 1 to require the frontage types along 40 percent of the canal oriented building frontage.

9. Canal Interface

The conceptual site plan and building elevations depict measures intended to embrace and activate the frontage to the Grand Canal including amenity areas, common areas, bike racks, a bicycle repair station, vegetation, and a perimeter wall comprised mostly of view fence for ground level transparency. The Phoenix Zoning Ordinance governs canal interface through the design standards contained in Section 507 Tab A.

To advance the intent of the design guidelines and the Walkable Urban Code, staff is recommending a series of stipulations to provide additional specificity regarding improvements to the area between the southern mass of the building and the Grand Canal right-of-way including the following:

- Stipulation No. 1: To require Walkable Urban Code Frontage Types along a minimum 50 percent of the canal-facing building façade.
- Stipulation No. 2: To require architectural enhancements along the canal-facing building façade.
- Stipulation No. 3: To require large canopy shade trees to soften the canal environment and provide thermal comfort in the amenity areas and near the canal.
 - Due to the presence of an SRP easement at this location, the extent to which the developer will be allowed to improve this area is unknown and, therefore, the stipulation contains the language “as approved or modified by the Planning and Development Department.
- Stipulation No. 4: To require shaded open space adjacent to the canal right-of-way through the application of Section 1310.A.2 of the Phoenix Zoning Ordinance.
 - Due to the presence of an SRP easement at this location, the extent to which the developer will be allowed to improve this area is unknown and, therefore, the stipulation contains the language “as approved or modified by the Planning and Development Department.
- Stipulation No. 5: To require all walls and fences within 30 feet and oriented to the canal right-of-way to have a maximum opaque height of 36 inches to promote interface between the project and the canal amenity.

10. Conceptual Elevations

The conceptual building elevations, pictured below, depict a four story multifamily complex exhibiting modern design elements, multiple colors, building articulation, shaded upper floor balconies, and a mix of ground floor frontage treatments including stoops, doorwells, and storefronts.

Title: Conceptual Building Elevations



Source: Rich Barber Architects

STUDIES AND POLICIES

11. **Tree and Shade Master Plan:**

The Tree and Shade Master Plan encourages treating the urban forest as infrastructure to ensure the trees are an integral part of the City's planning and development process. Sidewalks on the street frontages should be detached from the curbs to allow trees to be planted on both sides of the sidewalk to provide thermal comfort for pedestrians and to reduce the urban heat island effect.

The Walkable Urban Code contains landscape standards to provide enhanced tree plantings with a focus on thermal comfort and the conceptual site plan complies with code requirements.

To require tree shade be integrated into the project between the southern building mass and the Grand Canal right-of-way, staff is recommending Stipulation No. 3 requiring large canopy shade trees, placed 20 feet on center or in equivalent groupings, and with a minimum caliper of 3-inches at installation; the purpose of this stipulation is to promote thermal comfort for the amenity areas and along the Grand Canal.

12. **Complete Streets Guidelines:**

In 2014, the City of Phoenix City Council adopted the Complete Streets Guiding Principles. The principles are intended to promote improvements that provide an accessible, safe, connected transportation system to include all modes, such as bicycles, pedestrians, transit, and vehicles. The Walkable Urban Code contains requirements for detached sidewalks with vegetative shade which will enhance the thermal comfort and sense of security for pedestrians passing on adjacent sidewalks.

Staff is recommending Stipulation No. 8 to require enhanced bicycle facilities on the site including secure bicycle parking for residents, bicycle racks for guests, and a publicly accessible bicycle repair station near the southern edge of the site; the purpose of these stipulations is to complement 3rd Avenue which is identified as the Phoenix Sonoran Bikeway and the Grand Canal multiuse trail which provides regional trail connectivity.

13. **Comprehensive Bicycle Master Plan:**

The Comprehensive Bicycle Master Plan is a guide for creating a culture and environment conducive to bicycling as a viable mode of transportation. The proximity to high capacity transit underscores the importance of walking and bicycling in this area.

Recognizing the presence of the Grand Canal, the recently completed Canalscape investments, the presence of the Phoenix Sonoran Bikeway, and proximity to high capacity transit, staff is recommending Stipulation No. 8 which requires secure bicycle parking for residents, bicycle parking for guests, and a publicly accessible bicycle repair station.

14. **Housing Phoenix:**

In June 2020, the Phoenix City Council approved the Housing Phoenix Plan. This Plan contains policy initiatives for the development and preservation of housing with the vision of creating a stronger and more vibrant Phoenix through increased housing options for residents at all income levels and family sizes. Phoenix's rapid population growth and housing underproduction has led to a need for over 163,000 new housing units. Current shortages of housing supply relative to demand are a primary reason why housing costs are increasing.

The proposed development supports the Plan's goal of preserving or creating 50,000 housing units by 2030 by contributing to a variety housing types that will address the supply shortage at a more rapid pace while using vacant or underutilized land in a more sustainable fashion.

15. **Zero Waste PHX:**

The City of Phoenix is committed to its waste diversion efforts and has set a goal to become a zero waste city, as part of the city's overall 2050 Environmental Sustainability Goals. One of the ways Phoenix can achieve this is to improve and expand its recycling and other waste diversion programs. Section 716 of the Phoenix Zoning Ordinance establishes standards to encourage the provision of recycling containers for multifamily, commercial and mixed-use developments meeting certain criteria. The provision of recycling containers was not addressed in the applicant's submittals.

COMMUNITY CORRESPONDENCE

16. As of the writing of this report, one letter of opposition was received detailing concerns relating to scale, privacy, traffic, the abundance of multifamily, and the design compatibility with the historic district.

INTERDEPARTMENTAL COMMENTS

17. The Fire Department commented that the site plan must comply with the Phoenix Fire Code and further indicated there are no problems anticipated with the case. Further, the Department commented that they do not know the water supply at this site and noted that additional water supply may be required to meet the required fire flow per the Phoenix Fire Code.

18. The Public Works Department, Floodplain Management Division determined the site is in a Special Flood Hazard Area (SFHA) called Zone A, on panel 1740 L of the Flood Insurance Rate Maps (FIRM) dated October 16, 2013. The Public Works Department provided Stipulation No. 10 to require the applicant follow and document all necessary processes and improvements.
19. The Street Transportation Department provided Stipulation Nos. 6, 7, and 9 to require traffic calming at vehicular driveways, two pedestrian connections to the Grand Canal trail, and their standard stipulation regarding the applicant being responsible for construction of adjacent streets, respectively.

The Street Transportation Department including the Pedestrian Safety Coordinator further commented on the importance of enhanced pedestrian and bicycle facilities including detached sidewalks, bicycle parking, a bicycle repair station, and connections to the Grand Canal trail. These issues are addressed in other stipulations or will be addressed through the application of the Walkable Urban Code.

20. The Public Transit Department commented on the need for a robust system of shaded pedestrian pathways with measures to delineate pedestrian crossings at drive-aisles. These issues are addressed in other stipulations or will be addressed through the application of the Walkable Urban Code.

OTHER

21. The site has not been identified as being archaeologically sensitive. However, in the event archaeological materials are encountered during construction, all ground disturbing activities must cease within 33-feet of the discovery and the City of Phoenix Archaeology Office must be notified immediately and allowed time to properly assess the materials. This is addressed in Stipulation No. 13.
22. Based on the proximity to Sky Harbor Airport, the Aviation Department is requiring Stipulation Nos. 11 and 12 which require recorded documents to disclose the existence of Sky Harbor Airport to future owners and residents, and that an avigation easement be recorded.
23. Development and use of the site are subject to all applicable codes and ordinances. Zoning approval does not negate other ordinance requirements. Other formal actions such as, but not limited to, zoning adjustments and abandonments may be required.

Findings

1. The proposal is consistent with the General Plan Land Use Map designation of Residential 15+ Dwelling Units Per Acre and the TOD Strategic Policy Framework Minor Urban Center Place Type designation.
2. The development advances the vision and recommendations contained in the Uptown Transit Oriented Development Plan and will support pedestrian oriented development near the light rail and multiple urban bikeways.
3. The proposal will create additional housing options for the significant number of residents in the Uptown TOD District.

Stipulations

1. The south facing mass of the building(s) oriented to the Grand Canal shall incorporate Walkable Urban Code Frontage Types described in Section 1305 for a minimum 40 percent of the building face(s), as approved by the Planning and Development Department. For the purpose applying the above provisions, the above shall be treated as a Secondary Frontage with regard to glazing.
2. The south facing mass of the building(s) oriented to the Grand Canal shall contain architectural embellishments, design detailing, and / or space programming to activate and provide visual access onto the canal, as approved by the Planning and Development Department. Examples of appropriate enhancements may include textural changes, offsets, recesses, variation in window size and location, overhang canopies, balconies with a depth greater of than 3 feet, and amenities such as gathering spaces.
3. Between the southern mass of the building and the south property line (the Grand Canal right-of-way), the developer shall plant minimum 3-inch caliper, large canopy shade trees, at a minimum frequency of 25 feet on center or in equivalent groupings, as approved or modified by the Planning and Development Department.
4. The provisions of Section 1310.A.2 of the Phoenix Zoning Ordinance shall apply to require shaded open space of which a minimum 50 percent shall be situated adjacent to the south property line (the Grand Canal right-of-way), as approved or modified by the Planning and Development Department.

5. No solid perimeter wall greater than 36 inches in height shall be oriented to and located within 30 feet of the south property line (the Grand Canal right-of-way), as approved by the Planning and Development Department.
6. The developer shall provide traffic calming to slow vehicle traffic exiting the property with specific regard to pedestrian safety on the public sidewalk, as approved by the Planning and Development Department.
7. The developer shall provide a minimum of two direct and accessible pedestrian connections from the amenity areas located south of the building mass to the shared use path along the Grand Canal Trail, as approved by the Planning and Development Department.
8. The developer shall provide and maintain the following bicycle infrastructure as described below and as approved by the Planning and Development Department.
 - a. A bicycle repair station (fix-it station) along the southern edge of the site, visible, and accessible from the public sidewalk and / or the Grand Canal Trail. The station shall include but not limited to: standard repair tools affixed to the station; a tire gauge and pump; and a bicycle repair stand which allows pedals and wheels to spin freely while adjusting the bike.
 - b. All required bicycle parking for multifamily use, per Section 1307.H.6.d of the Phoenix Zoning Ordinance, shall be secured parking.
 - c. Guest bicycle parking for multifamily residential use shall be provided at a minimum of 0.05 spaces per unit with a maximum of 50 spaces near entrances of buildings and installed per the requirements of Section 1306.H. of the Phoenix Zoning Ordinance.
9. The developer shall construct all streets within and adjacent to the development with paving, curb, gutter, sidewalk, curb ramps, streetlights, median islands, landscaping and other incidentals as per plans approved by the Planning and Development Department. All improvements shall comply with all ADA accessibility standards.
10. This parcel is in a Special Flood Hazard Area (SFHA) called Zone A, on panel 1740 L of the Flood Insurance Rate Maps (FIRM) dated October 16, 2013. The following requirements shall apply, as approved by the Planning and Development Department:

- a. The Architect/Engineer is required to show the floodplain boundary limits on the Grading and Drainage plan and ensure that impacts to the proposed facilities have been considered, following the National Flood Insurance Program (NFIP) Regulations (44 CFR Paragraph 60.3); this includes, but not limited to provisions in the latest versions of the Floodplain Ordinance of the Phoenix City Code.
 - b. A copy of the Grading and Drainage Plan shall be submitted to the Floodplain Management section of Public Works Department for review and approval of Floodplain requirements.
 - c. The developer shall provide a FEMA approved CLOMR-F or CLOMR prior to issuance of a Grading and Drainage permit.
11. The property owner shall record documents that disclose the existence, and operational characteristics of Phoenix Sky Harbor Airport to future owners or tenants of the property. The form and content of such documents shall be according to the templates and instructions provided which have been reviewed and approved by the City Attorney.
12. The developer shall grant and record an avigation easement to the City of Phoenix for the site, per the content and form prescribed by the City Attorney prior to final site plan approval.
13. In the event archaeological materials are encountered during construction, the developer shall immediately cease all ground-disturbing activities within a 33-foot radius of the discovery, notify the City Archaeologist, and allow time for the Archaeology Office to properly assess the materials.

Writer

Nick Klimek

January 20, 2021

Team Leader

Samantha Keating

Exhibits

Zoning sketch map



Aerial sketch map

Conceptual Site Plan and Elevations date stamped October 19, 2020 (2 pages)


Community Correspondence (4 pages)

Staff Report: Z-56-20-4
January 20, 2021
Page 19 of 19

North Central Employment Center Profile (2 pages)

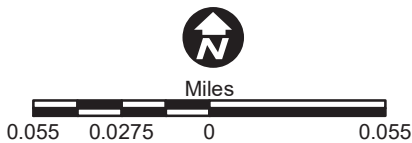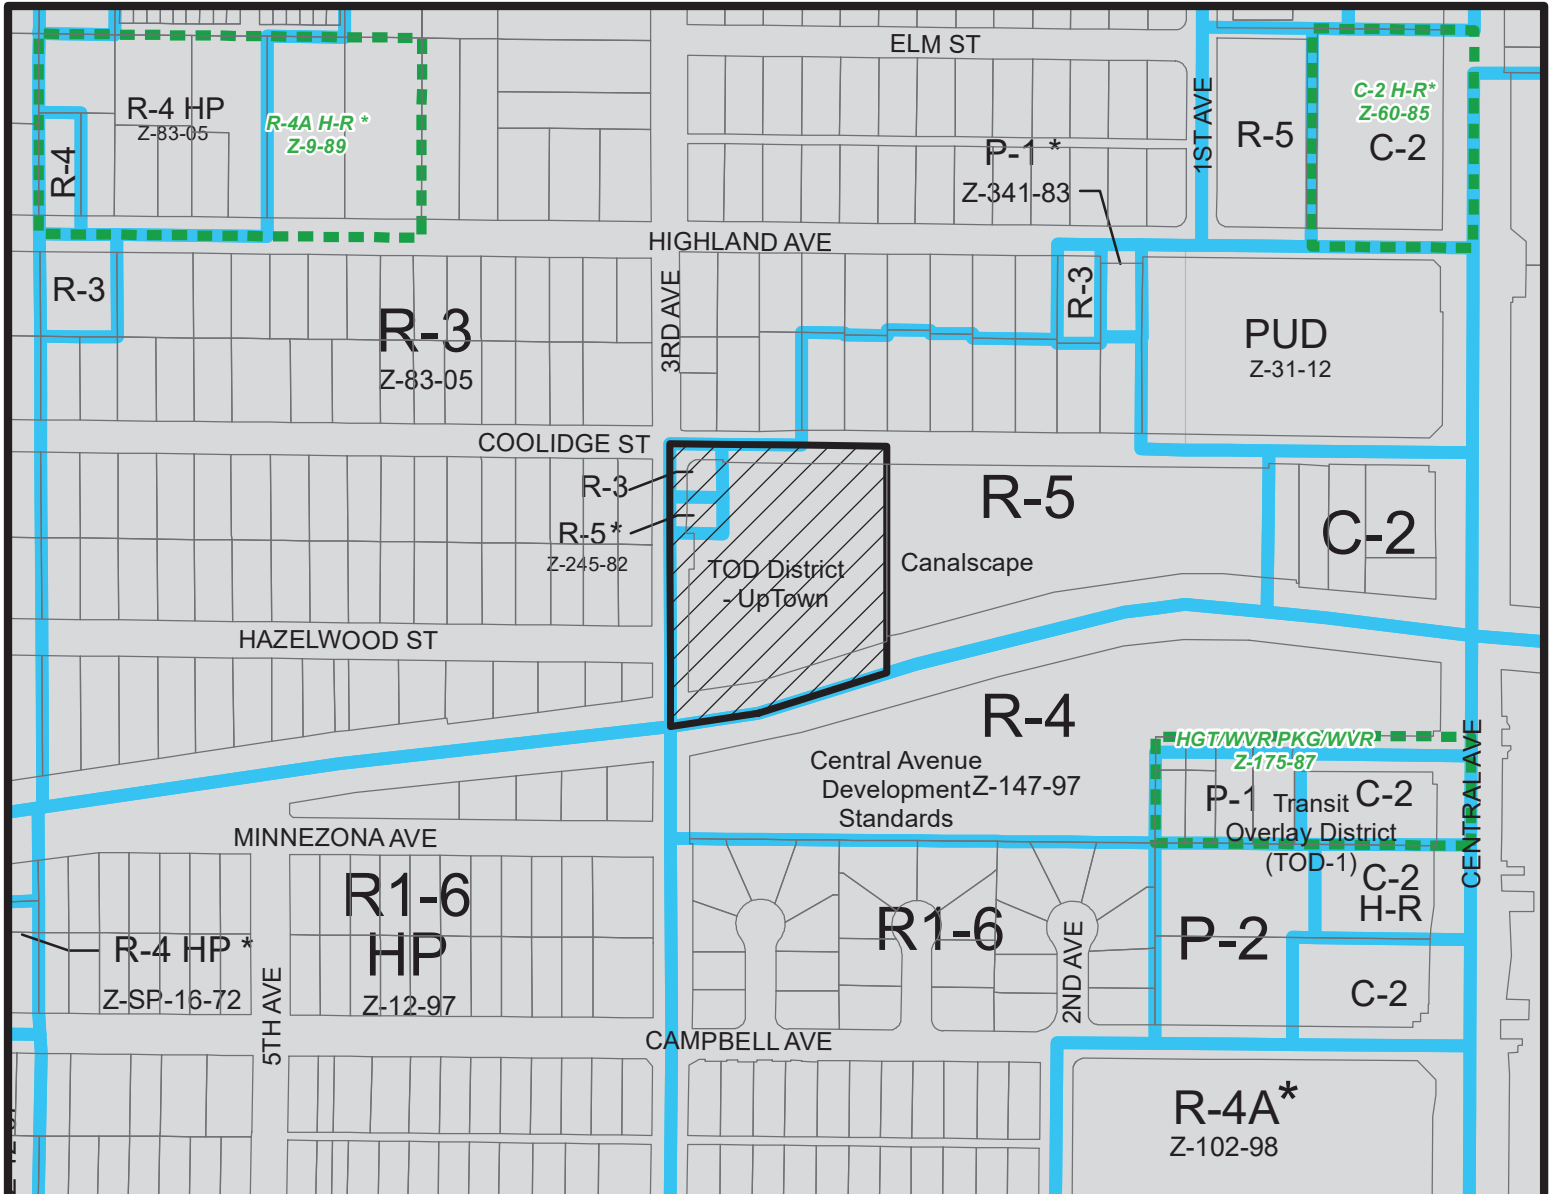


ALHAMBRA VILLAGE
CITY COUNCIL DISTRICT: 4

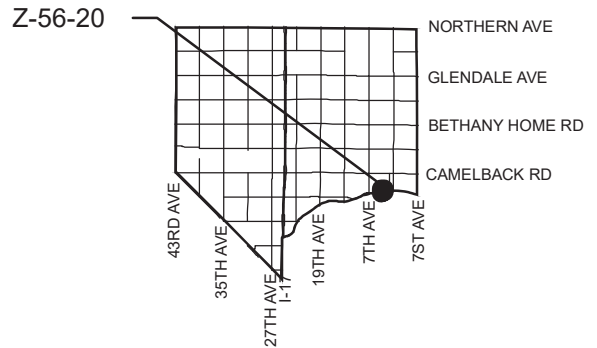


APPLICANT'S NAME: Trinsic Residential Group, Todd Gosselin		REQUESTED CHANGE:	
APPLICATION NO. Z-56-20	DATE: 10/23/2020 <small>REVISION DATES:</small>	FROM: R-3 (0.18 a.c.) R-5 (3.11 a.c.)	
<small>GROSS AREA INCLUDING 1/2 STREET AND ALLEY DEDICATION IS APPROX.</small> 3.29 Acres	<small>AERIAL PHOTO & QUARTER SEC. NO.</small> QS 18-27	<small>ZONING MAP</small> H-8	TO: WU Code T5:5 UT (3.29 a.c.)
MULTIPLES PERMITTED R-3, R-5 WU Code T5:5 UT	CONVENTIONAL OPTION 2, 135 No Maximum		* UNITS P.R.D. OPTION 3, 162 N/A


* Maximum Units Allowed with P.R.D. Bonus

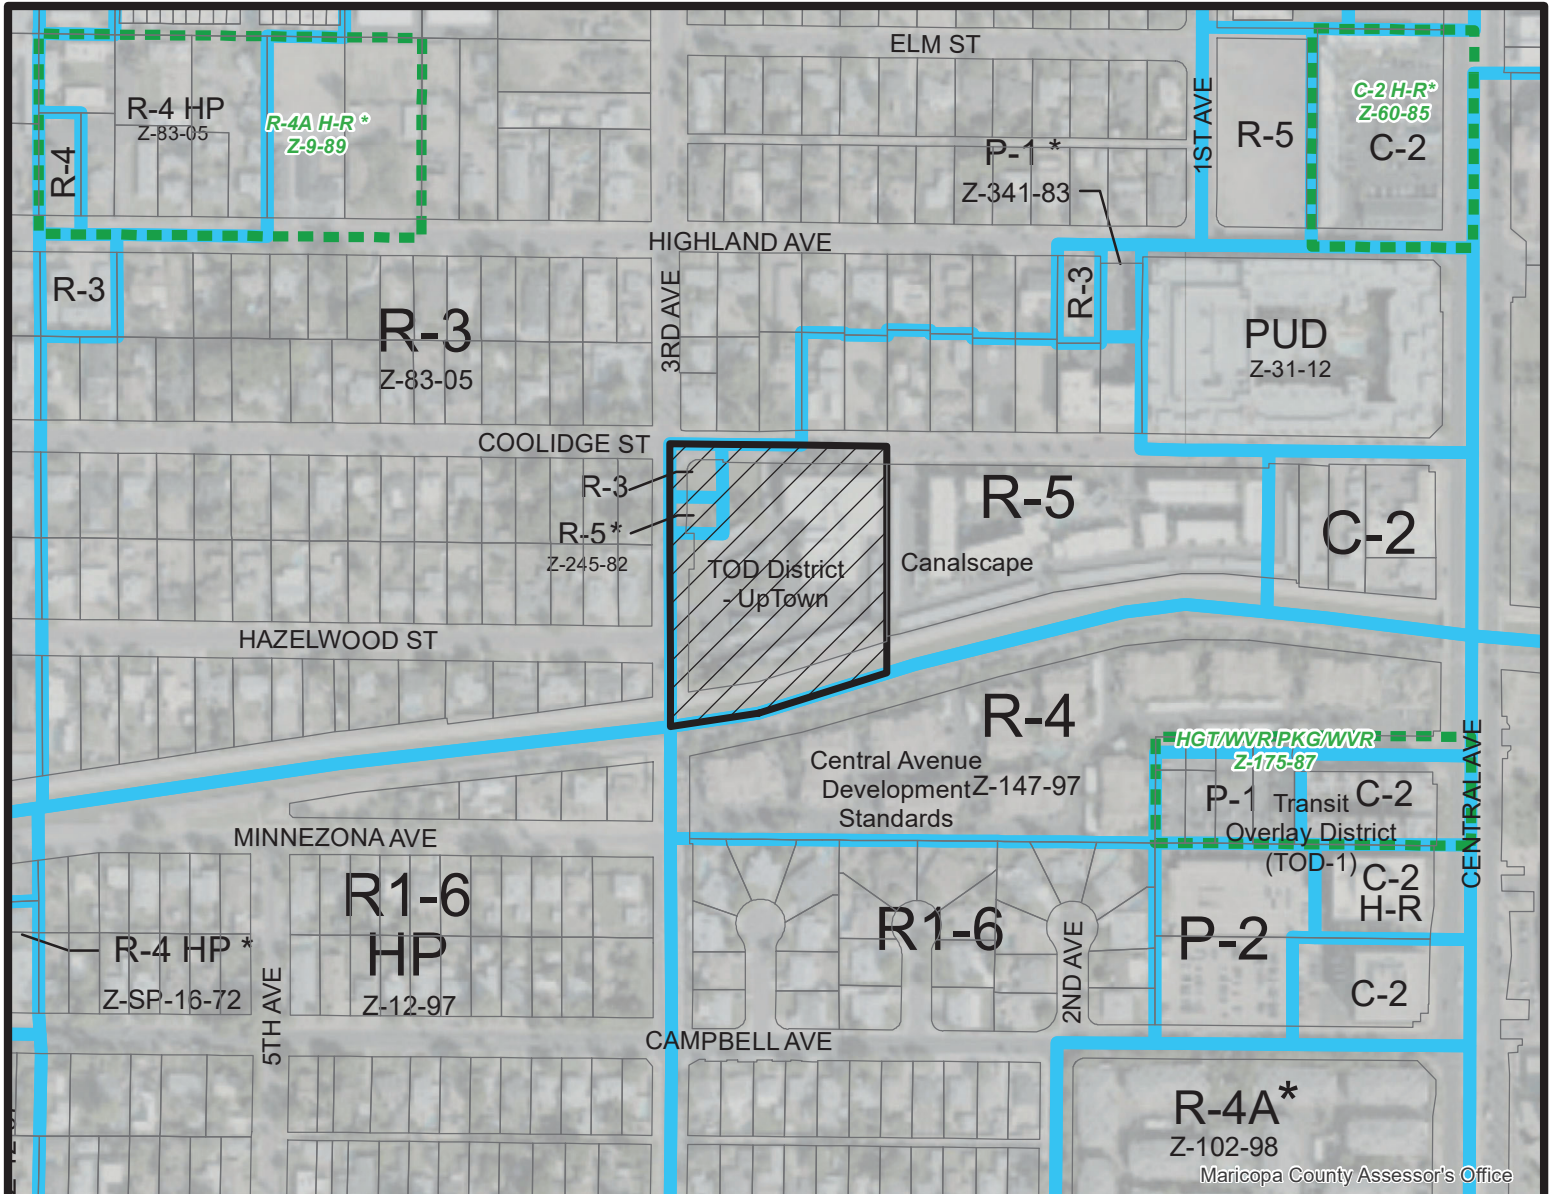

Maricopa County Assessor's Office

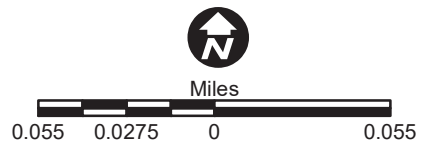

ALHAMBRA VILLAGE
CITY COUNCIL DISTRICT: 4

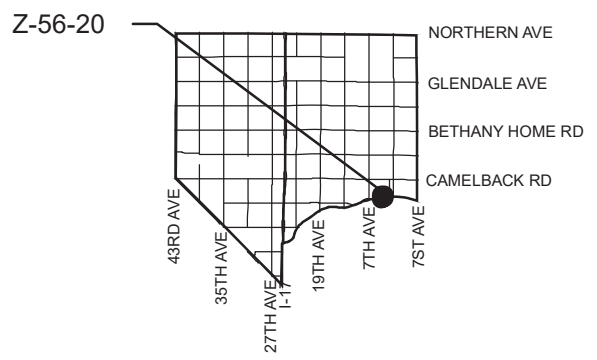

APPLICANT'S NAME: Trinsic Residential Group, Todd Gosselin		REQUESTED CHANGE:	
APPLICATION NO. Z-56-20	DATE: 10/23/2020 <small>REVISION DATES:</small>	FROM: R-3 (0.18 a.c.) R-5 (3.11 a.c.)	
<small>GROSS AREA INCLUDING 1/2 STREET AND ALLEY DEDICATION IS APPROX.</small> 3.29 Acres	<small>AERIAL PHOTO & QUARTER SEC. NO.</small> QS 18-27	<small>ZONING MAP</small> H-8	TO: WU Code T5:5 UT (3.29 a.c.)
MULTIPLES PERMITTED R-3, R-5 WU Code T5:5 UT	CONVENTIONAL OPTION 2, 135 No Maximum		* UNITS P.R.D. OPTION 3, 162 N/A

* Maximum Units Allowed with P.R.D. Bonus

LEGAL DESCRIPTION

THE LAND SHOWN TO BE HEREIN IS SITUATED IN THE COUNTY OF MARICOPA, STATE OF ARIZONA, DESCRIBED AS FOLLOWS:






CITY OF PHOENIX SITE PLAN NOTES

- 1. Development and use of this site shall conform with all applicable codes.

SOLID WASTE NOTES





DEVELOPMENT DATA















1 PRELIMINARY SITE PLAN

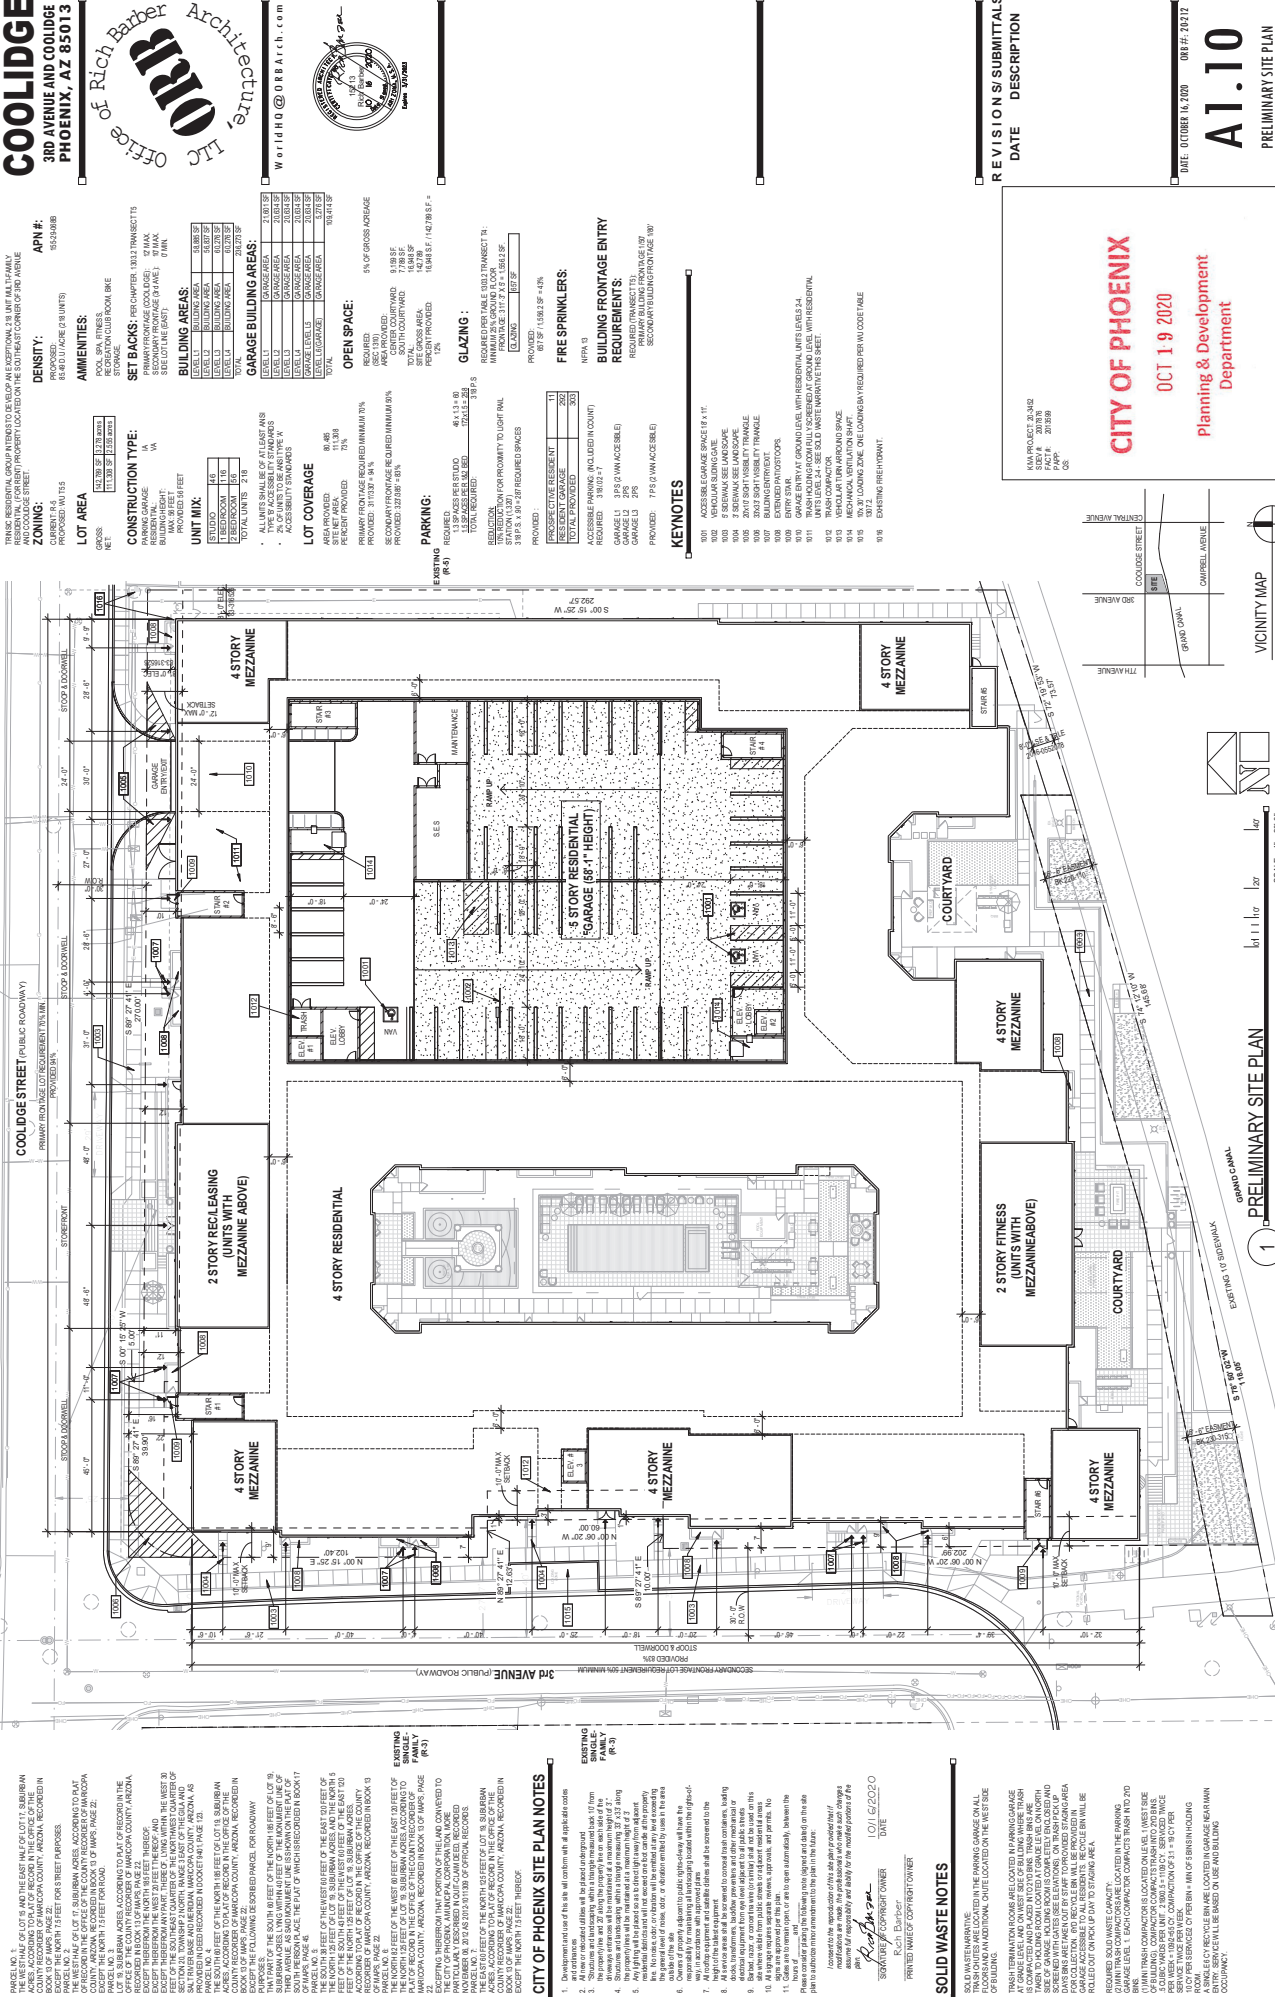


CITY OF PHOENIX
OCT 19 2020
Planning & Development
Department

A1.10
PRELIMINARY SITE PLAN




Office of Rich Barber Architects, LLC
WorldHQ@ORBArch.com



- MATERIAL KEY NOTES:**
- (A) STUCCO FINISH JOHNN EDWARDS WHITE LTV 93
 - (B) STUCCO FINISH JOHNN EDWARDS DEB373 FINE GRAIN LTV 99
 - (C) STUCCO FINISH JOHNN EDWARDS 23
 - (D) STUCCO FINISH JOHNN EDWARDS DEB379 LTV 79
 - (E) STUCCO FINISH JOHNN EDWARDS DEB378 LTV 9



1 NORTH ELEVATION
 COOLIDGE STREET
 SCALE: 1/16" = 1'-0"



2 SOUTH ELEVATION
 SCALE: 1/16" = 1'-0"



3 EAST ELEVATION
 SCALE: 1/16" = 1'-0"




4 WEST ELEVATION
 3RD AVENUE
 SCALE: 1/16" = 1'-0"

- 51'-8 3/4" T.O. PARAPET
- 42'-8 3/4" T.O. PLATE
- 32'-8 3/4" L4 FIN FLR
- 22'-2 1/2" L3 FIN FLR
- 11'-8 1/4" L2 FIN FLR
- 0'-0" L1 FIN FLR
- 2'-4" FIN GRADE

- 45'-8 3/4" T.O. PARAPET
- 32'-8 3/4" T.O. PLATE
- 22'-2 1/2" L4 FIN FLR
- 11'-8 1/4" L3 FIN FLR
- 0'-0" L2 FIN FLR
- 2'-4" L1 FIN FLR
- 2'-4" FIN GRADE

- 51'-8 3/4" T.O. PARAPET
- 45'-8 3/4" T.O. PARAPET
- 32'-8 3/4" T.O. PLATE
- 22'-2 1/2" L4 FIN FLR
- 11'-8 1/4" L3 FIN FLR
- 0'-0" L2 FIN FLR
- 2'-4" L1 FIN FLR
- 2'-4" FIN GRADE


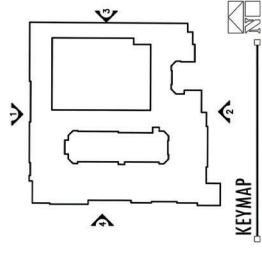

KEYMAP

REVISIONS

DATE: OCTOBER 16, 2020 08:17:26
A3.40
 PRELIMINARY COLOR ELEVATIONS

CITY OF PHOENIX
 OCT 19 2020
 Planning & Development
 Department

KVA PROJECT: 20-3422
 SREV #: 2007978
 PAPP #: 2013569
 CR:




City of Phoenix Employment Center Profile

NORTH CENTRAL

The North Central employment center offers an exceptional location in one of the city's premier office corridors.

This employment center extends from McDowell Road north to Camelback Road between Seventh Street and Seventh Avenue. The North Central area includes high-rise office and residential buildings surrounded by historic single family neighborhoods, parks and cultural amenities.

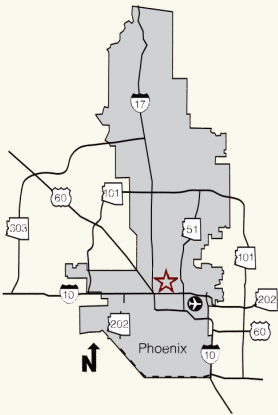

Labor Force Accessibility and Skills

The North Central employment center offers excellent access to a large portion of the metro area's 1.7 million workers. Approximately 770,000 young, well-educated workers reside within a 30 minute drive time.¹ High concentrations of service and health care workers live within 10 to 20 minutes. In addition, about 16 percent of the workforce living within a 20 minute drive time is made up of executives, managers and technical professionals.²

Projected growth for this area will result in close to 170,000 new residents within a 30 minute drive time by 2020, providing a continually expanding labor pool.³


1, 2, 3 Claritas, 2015.

Employment by Occupation

Workforce	10 Min. Drive		20 Min. Drive		30 Min. Drive	
	Number	%	Number	%	Number	%
Management	7,416	7	57,595	8	131,498	9
Engineering & Science	2,224	2	16,777	2	36,046	3
Healthcare & Education	11,089	10	82,493	11	170,387	12
Service	16,173	15	109,119	15	195,911	14
Sales	10,112	9	81,075	11	167,369	12
Clerical & Admin. Support	15,143	14	117,524	16	219,346	16
Construction	8,978	8	48,001	6	71,611	5
Production	6,210	6	39,874	5	64,441	5
Trans./Material Mover	6,373	6	46,614	6	76,283	5
Total	83,718		599,072		1,132,892	

Source: Claritas, 2015.

Commute Shed

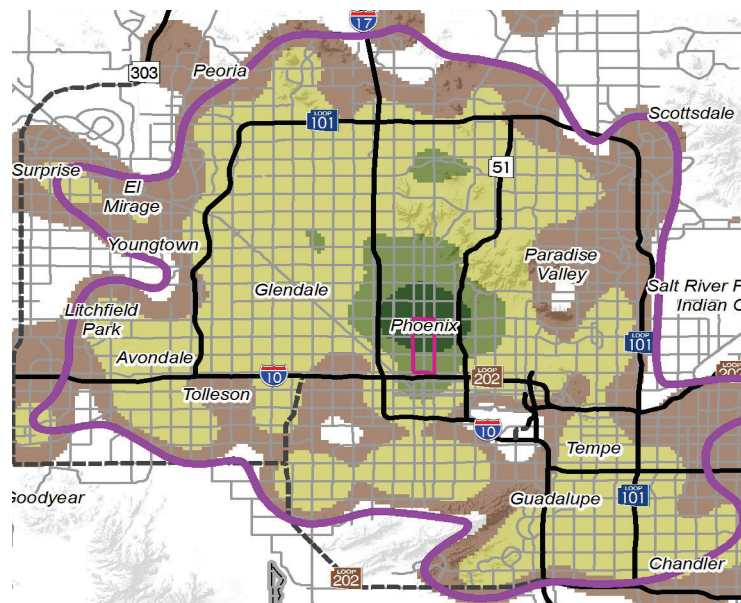

Commuters who travel to Employment Corridor per Square Mile

- 4 to 10
- 10 to 25
- 25 to 50
- More than 50
- Phoenix North Central Job Center
- Phoenix North Central Job Center Catchment Area

Source: Maricopa Association of Governments, TRP Reduction Database, 2013

- Access to a large executive and professional workforce
- Advanced telecommunications infrastructure
- Large inventory of office space
- Competitive lease rates
- Superior accessibility to key business and financial services

Sites and Buildings

The North Central employment center offers a **large inventory of office and commercial space** mixed with a variety of hotel and residential developments. From high-rise office buildings and condominiums to palm tree-lined streets of historic single-family neighborhoods, diversity enhances the appeal of this conveniently located area.

The area has about **14.5 million square feet of existing office space** in close proximity to downtown. For companies that require build-to-suit space, there are prime commercial high-rise parcels available.⁴

The map to the right highlights the type of community real estate in the North Central area. Our team can provide more detail, custom information based on your requirements.

4 CoStar Realty Information Inc., 2015

Connectivity

The North Central employment center features modern, **reliable telecommunications infrastructure** that is supported by multiple providers. These providers are able to offer specialized capabilities such as complete digital infrastructure, T-1 (DS1) lines, T-3 (DS3) lines, self-healing fiber ring architecture and high-speed data communications. Local exchange carriers with service in the North Central area include CenturyLink and Cox Communications.

Infrastructure

Abundant and reliable power sources are available from a highly advanced network system that provides redundant feeds from multiple sub-stations.

The North Central employment center enjoys easy access to a **modern network of urban freeways and arterial streets**. This employment center has excellent transit service and is located along the **METRO light rail** transit line that connects the area to downtown Phoenix, Phoenix Sky Harbor International Airport and surrounding cities.

For businesses that require convenient air access, **Phoenix Sky Harbor International Airport** is located just 15 minutes away. The airport is one of the busiest in the U.S. based on passenger traffic and offers more than **830 daily non-stop flights** to nearly 80 domestic destinations and 13 international destinations.⁵


5 Phoenix Sky Harbor International Airport, 2015.



Existing and Planned Development

- 1. Century Link Tower**
586,403 sq. ft.
Office
- 2. Viad Tower Phase II**
478,488 sq. ft.
Office - Proposed
- 3. Phoenix Corporate Tower**
445,811 sq. ft.
Office
- 4. Phoenix Plaza Tower II**
419,453 sq. ft.
Office
- 5. Phoenix Plaza Tower I**
418,613 sq. ft.
Office
- 6. Younan Central Plaza**
405,693
Office
- 7. 2800 Tower**
364,533 sq. ft.
Office
- 8. 3550 Tower**
287,269 sq. ft.
Office
- 9. Park Central - Bldg 7**
224,953 sq. ft.
Office
- 10. Security Title Plaza**
219,032 sq. ft.
Office

Source: CoStar Realty Information Inc., 2015

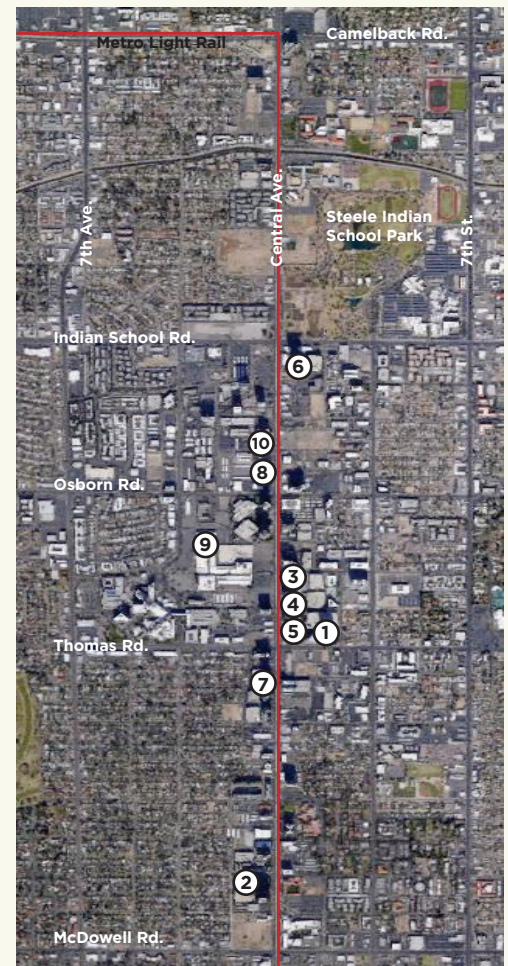

Amenities and Attractions

The exciting **Phoenix Arts District** includes the Phoenix Art Museum and Theater, the Playhouse on the Park and the internationally renowned Heard Museum of Native American Art. Steele Indian School Park, located at the northeast corner of Central Avenue and Indian School Road, features an expansive 15-acre entry garden, several historical buildings depicting the history of Phoenix Indian School, an amphitheater with seating for 1,500, a 2.5-acre bird-shaped lake and waterfall and a 15-acre neighborhood park. Located in the heart of the North Central employment center, Park Central is a 500,000 square foot mixed-use redevelopment featuring offices, retail, restaurants and business-oriented hotels. In addition, there are a number of **new luxury apartment developments** in the area that provide a variety of housing options for workers and support continued office and retail development.

Major Area Employers

- CenturyLink**
Telecommunications
- Deloitte LLP**
Accounting and Management Consulting
- Fennemore Craig**
Law Firm
- SCF Arizona**
Direct Property and Casualty Insurance - HQ
- Viad Corporation**
Business Services - HQ

- PricewaterhouseCoopers**
Accounting and Management Consulting
- Dignity Health**
Hospital Administration
- IBM Corporation**
Administrative Operations
- U-Haul International**
Leasing Services - Corp. HQ
- Xerox Corporation**
Copiers and Office Products
- BMO Harris Bank**
Banking and Financial Services

Source: Maricopa Association of Governments, 2013



From: [Adam Ghiz](#)
To: [Nick Klimek](#)
Cc: ben@witheymorris.com
Subject: Re: Z-56-20 (3rd Avenue and Coolidge)
Date: Tuesday, November 3, 2020 12:07:07 PM

One Additional concern.

The large grassy area on the corner of 3rd and Coolidge has been used for years by the neighborhood as a makeshift park. Families have used this area for recreation with their children and pets. It provides for a grassy green area, in an otherwise paved jungle. You will be taking this away from all residents, and instead of providing more greenery, will be adding more concrete.

~Adam

On Nov 3, 2020, at 11:51 AM, Adam Ghiz <a.ghiz@me.com> wrote:

Here are my concerns for this project:

1. 56ft building height allowed by T5:5
2. 10 ft setback from current sidewalk, this in combination of the height will basically provide for an entire block of apartments from the canal to Coolidge looking directly over my fence and into my yard and house.
3. Noise, this is an extremely quiet section and adding an additional 218 housing units will greatly increase the noise factor of the neighborhood.
4. Traffic. Hazelwood turns into 3rd ave and as a result, there is a very low traffic density. Even with the the garage entry on Coolidge, traffic is going to greatly increase on these streets and most likely all street parking will cease to exist.
5. Saturation. There are already 5 or 6 (possibly even more) high density apartment complexes in this immediate area. Adding yet another complex will adversely and disproportionately affect this neighborhood vs other neighborhoods.
6. Historic district. This complex is almost surrounded on the 3rd ave and Coolidge street sections by the Pierson Place Historic district. Constructing this large complex when surrounded by a historic district diminishes the intention of having a historic district. The proposed elevations are quoted as “blending in” yet it looks like every other apartment complex built.

This project adversely affects my property disproportionately as I am on the corner of 3rd and Hazelwood and this apartment complex will be towering over my house, and on the entire east side of my property I will now stare at 56ft of apartment building.

~Adam

On Nov 3, 2020, at 11:18 AM, Nick Klimek
<nick.klimek@phoenix.gov> wrote:

Good morning, Adam –

I apologize but I believe I failed to answer one of your primary questions, expressed via Maura, regarding whether the property is currently approved for development. The answer is both yes and no... please allow me to explain.


The property is currently zoned R-5 which generally means they could build to a height of 48 feet.

However, the applicant has elected to pursue additional zoning entitlement under the [Walkable Urban Code](#). The process will take 4-6 months and include 3 public hearings and a neighborhood meeting. During this process, the site plan may change and evolve in response to community concerns and priorities. I recommend putting your concerns in writing and sending them over to me. I also suggest reaching out to the applicant's representative, Ben Tate, to express your concerns early on.

In the coming weeks, I will be reviewing the proposal in greater detail.

Kind regards,

Nick

 **Nick Klimek, AICP**
Village Planner
Office: 602-534-7696
E-mail: nick.klimek@phoenix.gov

City of Phoenix
Planning & Development Department
200 West Washington Street
Phoenix, AZ 85003

Mission: Planning, Development and Preservation for a Better Phoenix

*****I am currently working remotely on a rotational schedule, but will be checking voicemails multiple times per day. Please feel free to leave me a voice message or email me for a more timely response. Thank you.*****

From: Adam Ghiz <a.ghiz@me.com>
Sent: Tuesday, November 3, 2020 10:45 AM
To: Nick Klimek <nick.klimek@phoenix.gov>

Subject: Re: Z-56-20 (3rd Avenue and Coolidge)

Thanks for the response. So I am in the house directly across from this and will be affected greatly as most of my exposure is to the east where the current donor network building is. This picture is what I see from most of my house. I estimate that these trees are approximately 30ft tall and from what I have seen, it looks like the building will be 56ft tall. Also, correct me if I am wrong, but the building will only be setback 10 ft from the current sidewalk?

If this is the case, how can I expect any modicum of privacy? Not to mention, that all I will be able to see from my windows will now be building.

How does a project this large get approved so close to a historic residential neighborhood? It destroys any point in trying to preserve the original feel of the neighborhood.

I am greatly distressed by this news and also would like to know if there is an estimated time when construction will begin.

Thanks,
Adam

<image003.jpg>

On Nov 3, 2020, at 10:38 AM, Nick Klimek
<nick.klimek@phoenix.gov> wrote:

Good morning, Mr. Ghiz –

My name is Nick Klimek and I am the Alhambra Village Planner. I received your contact information from Maura Jackson from our Historic Preservation Office. Please feel free to send any written comments to me and I will ensure they be provided to the applicant and included with the staff report as the request is processed; in your email, please reference the case number Z-56-20.

If you would like to discuss, please feel free to call me at the below number but please note that the request is very new so I may be light on exact details regarding the site plan.

Kind regards,

Nick

Nick Klimek, AICP
Village Planner

Office: 602-534-7696

E-mail: nick.klimek@phoenix.gov

<image003.jpg>

City of Phoenix
Planning & Development
Department
200 West Washington Street
Phoenix, AZ 85003

Mission: Planning, Development and Preservation
for a Better Phoenix

***I am currently working remotely on a rotational schedule,
but will be checking voicemails multiple times per day.
Please feel free to leave me a voice message or email me
for a more timely response. Thank you.***